

Restoration of Sindh Wildlife Building

Plot No 3,RB/1 Aiwan-e-Saddar Havelock Road,Karachi,
No.14 on the Sindh Cultural Heritage List

For
The Advisory Committee
for Sindh Cultural Heritage



Prepared by
The Architects POLAK
37-D, Mohammad Ali
Society, Karachi.
021-4384587
24 October'2007



Drawings of Existing Building

Restoration of Sindh Wildlife Building,
"The Old Free Masons Lodge",
No. 14 on the Sindh Cultural
Heritage list.
PLOT No. 3, RB/1
AIWAN-E-SADAR (Havelock) ROAD
KARACHI.

Location Plan

DWG No. 1-E

Scale: 1/32"=1'

Date: 27-04-2007


Client
Government of Sindh,
Culture, Tourism & Social Welfare Department
Karachi

ARCHITECT/URBAN PLANNER
The Architects POLAK
37/D, Mohd. Ali Society, Karachi
Tel.: 021/438 45,80
Fax: 021/452 23,61

Legend:

INVARSIY
ROAD

HAVELOCK
ROAD

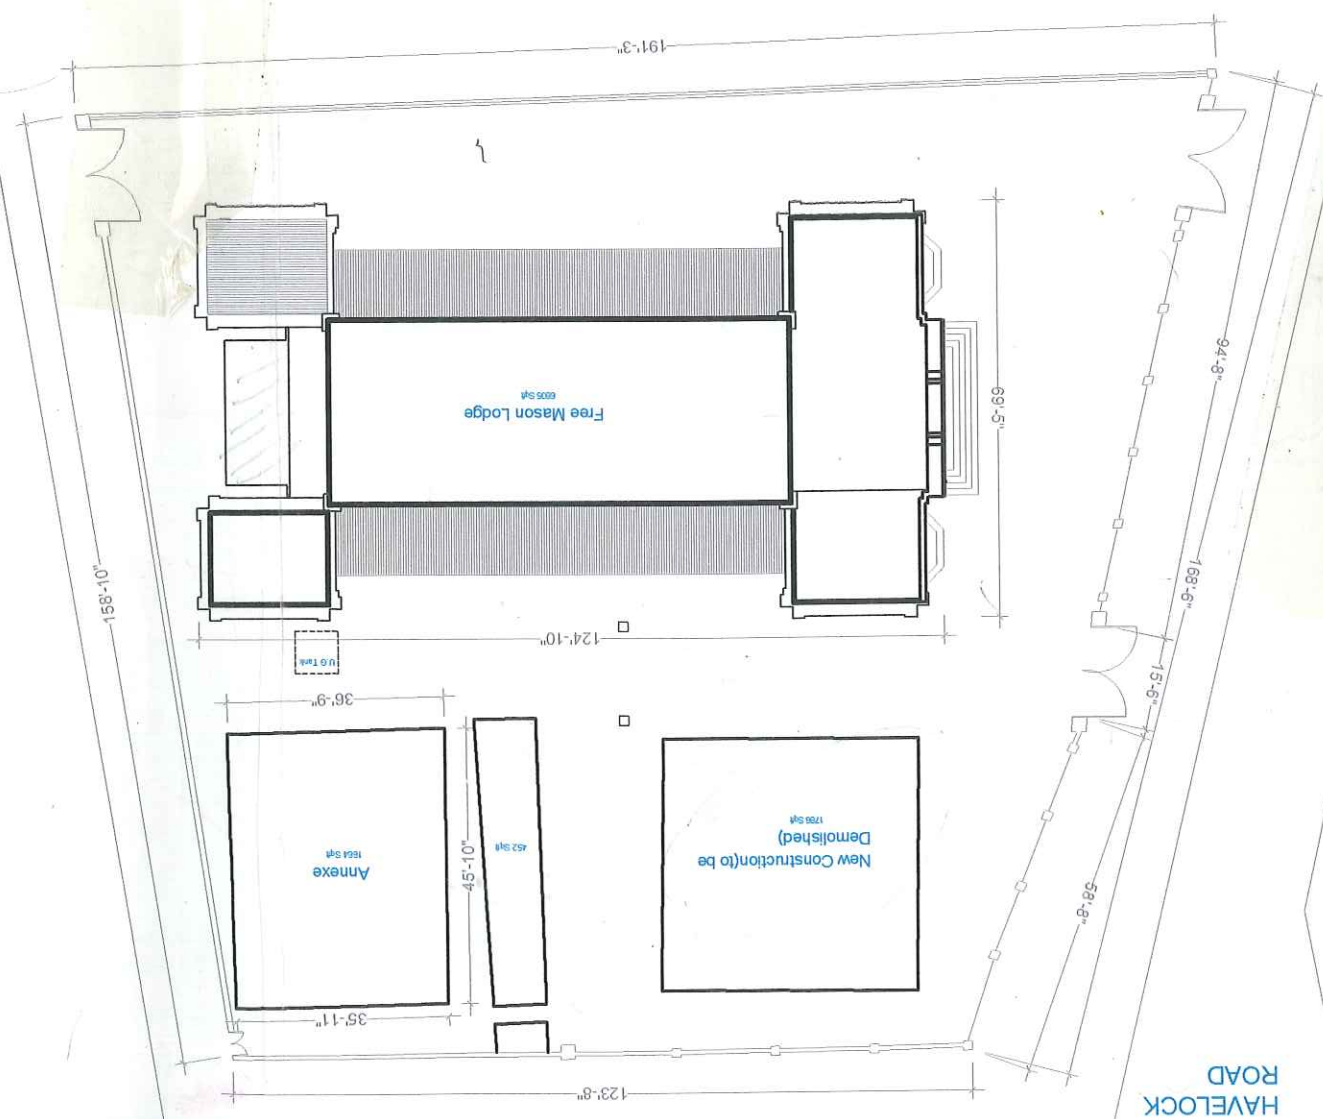

FS4

Scale

ARCHITECT/URBAN PLANNER
 The Architects POLAK
 37/D, Mohd. Ali Society, Karachi
 Tel.: 021/438,45,80
 Fax.: 021/452,23,61

Client
 Government of Sindh,
 Culture, Tourism & Social Welfare Department
 Karachi



Date: 27-04-2007

Scale: 3/32"=1'


DWG No. 2-E

Existing
 Ground Floor

Restoration of Sindh Wildlife Building,
 "The Old Free Masons Lodge",
 No. 14 on the Sindh Cultural
 Heritage list.
 PLOT No. 3, RB/1
 AIWAN-E-SADAR (Havelock) ROAD
 KARACHI.



	Alterations/Additions
	Existing Original Walls

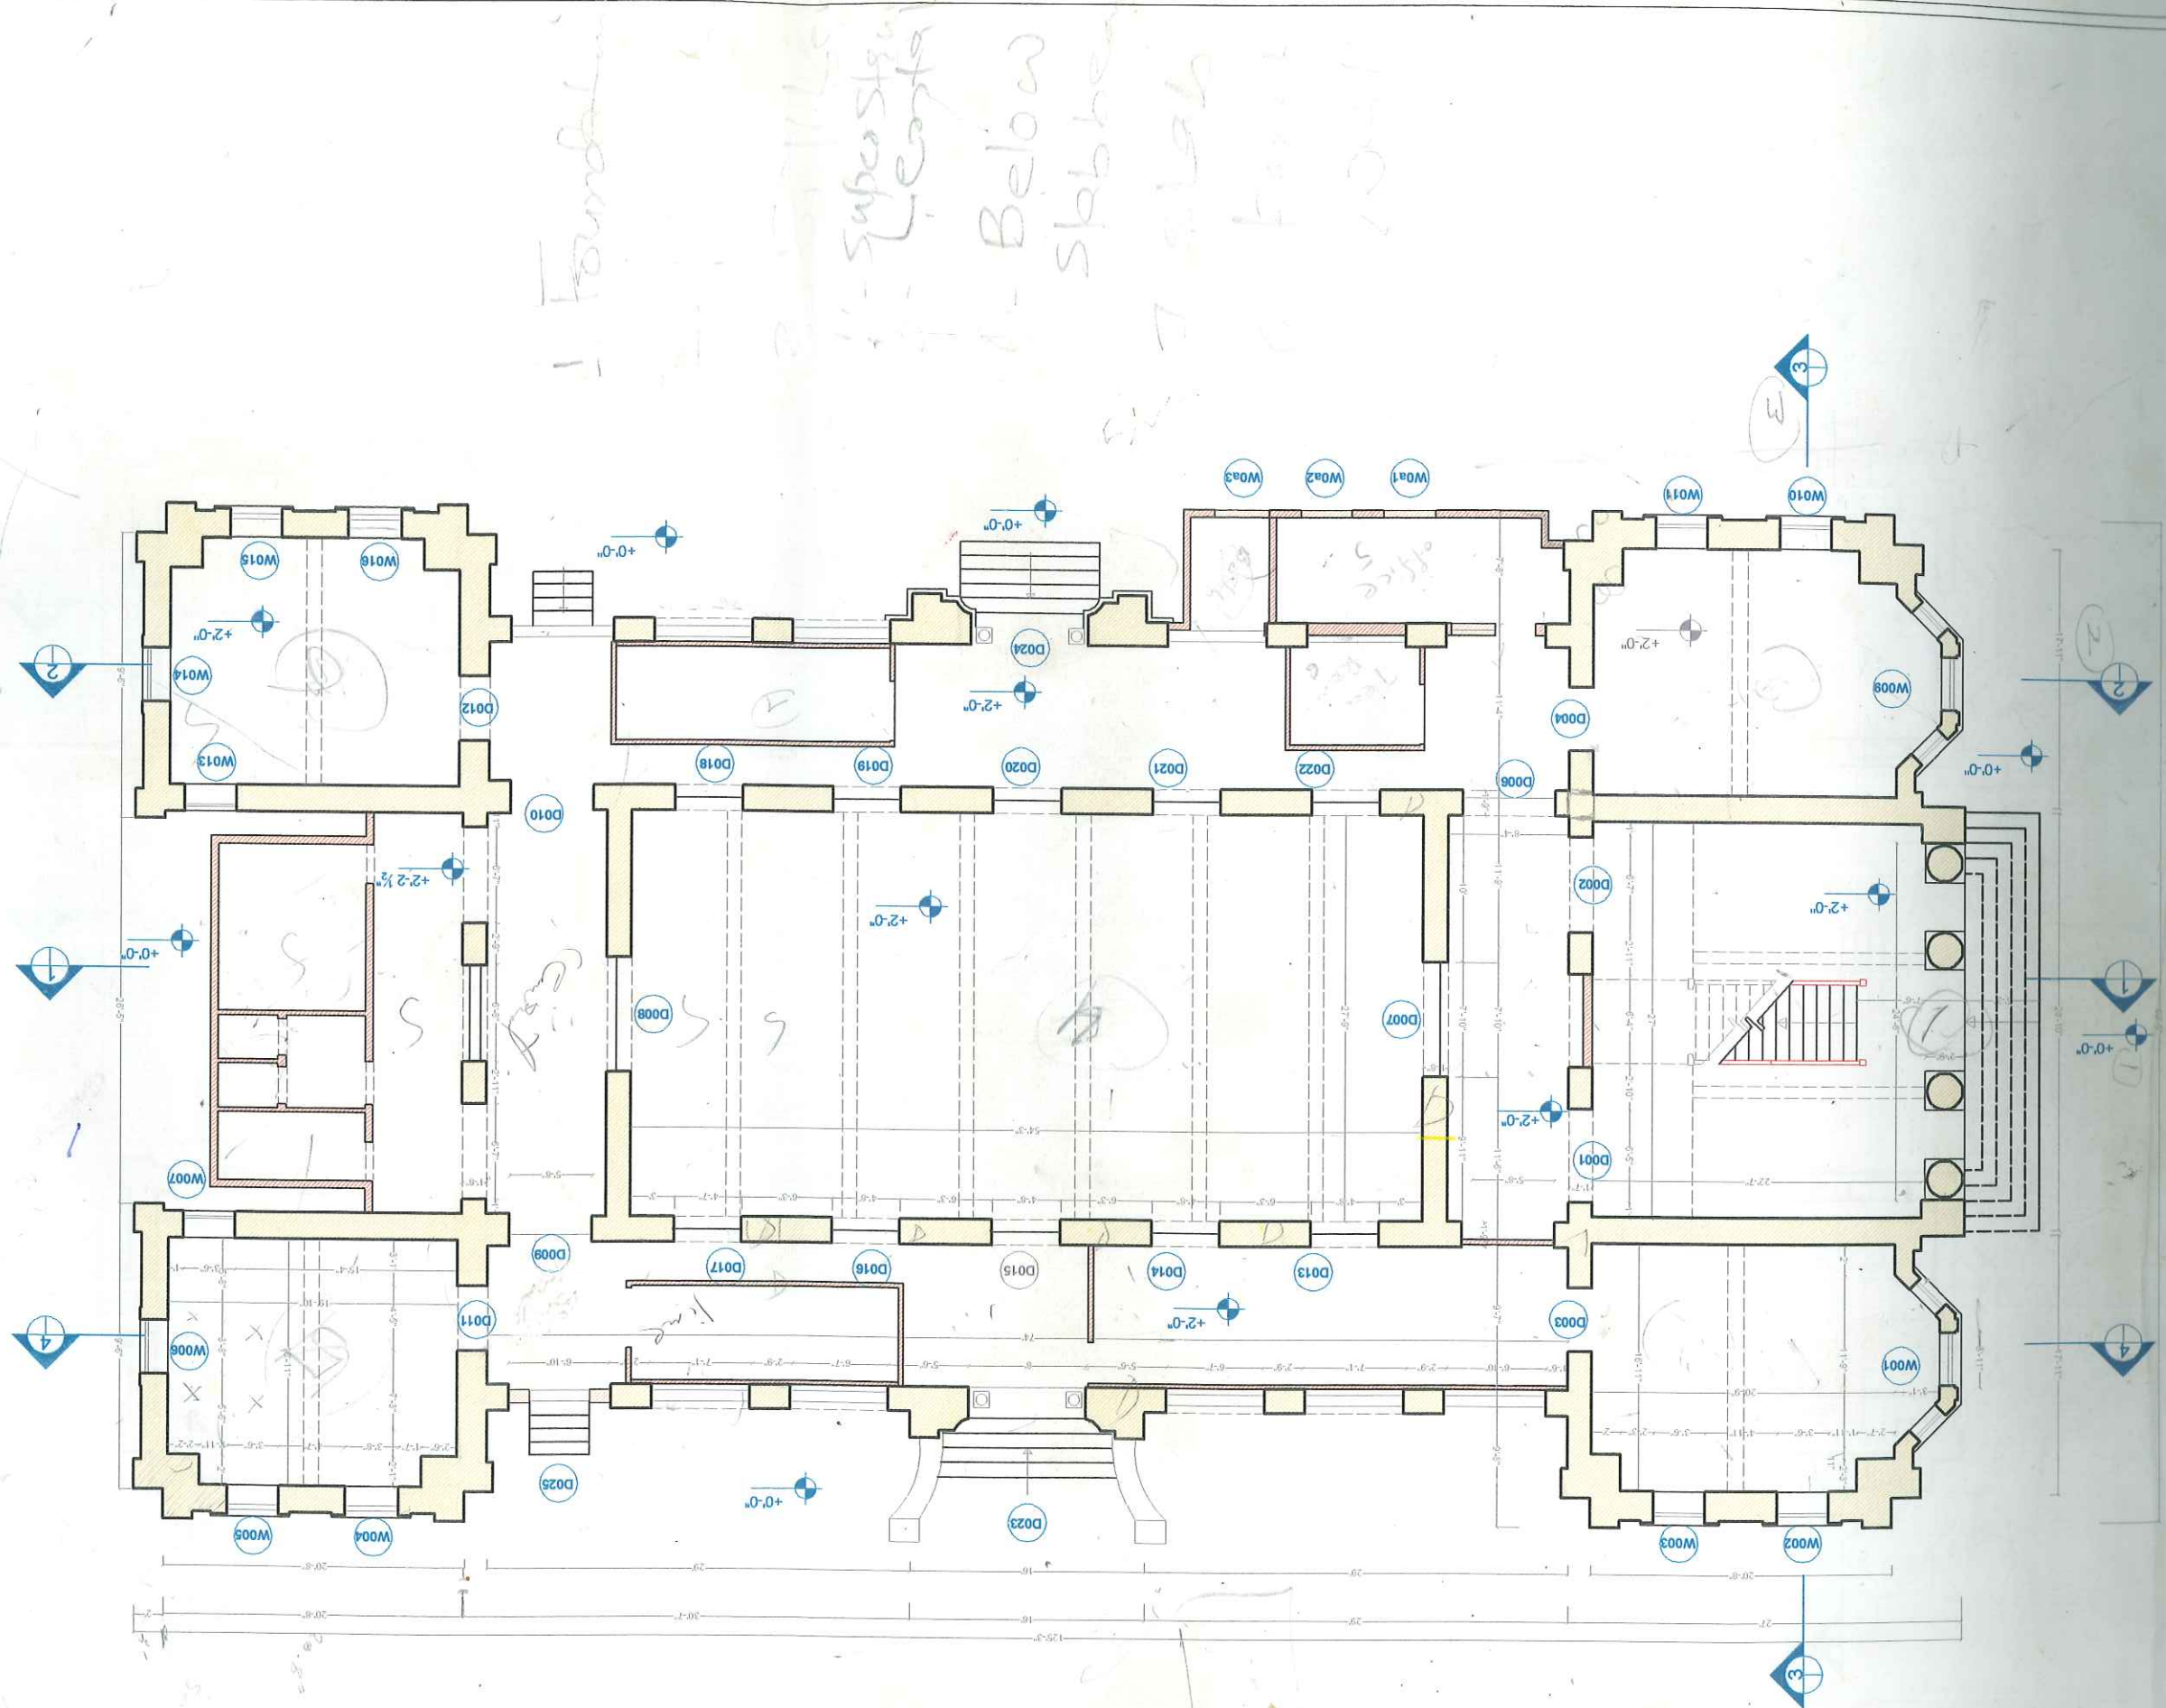Note:
 • For Existing Floor Finishes and their proposed floor treatment refer Drawing 2-F
 • For Door and Window detail refer to schedule of doors and windows and Drawing 14-E and 15-E



Note:

- For Existing Floor Finishes and their proposed floor treatment refer Drawing 3-P
- For Door and Window detail refer to schedule of doors and windows and Drawing 14-E and 15-E

Existing Original Walls	
Alterations/Additions	



Restoration of Sindh Wildlife Building, "The Old Free Masons Lodge", No. 14 on the Sindh Cultural Heritage list.
 PLOT No. 3, RB/1 AIWAN-E-SADAR (Havelock) ROAD KARACHI.


Existing
 Mezanine Floor
 DWG No. 3-E

Client
 Government of Sindh,
 Culture, Tourism & Social Welfare Department
 Karachi

ARCHITECT/URBAN PLANNER
 The Architects POLAK
 37/D, Mohd. Ali Society, Karachi
 Tel.: 021/438 45,80
 Fax.: 021/452 23,61

Date: 27-04-2007
 Scale: 3/32"=1'

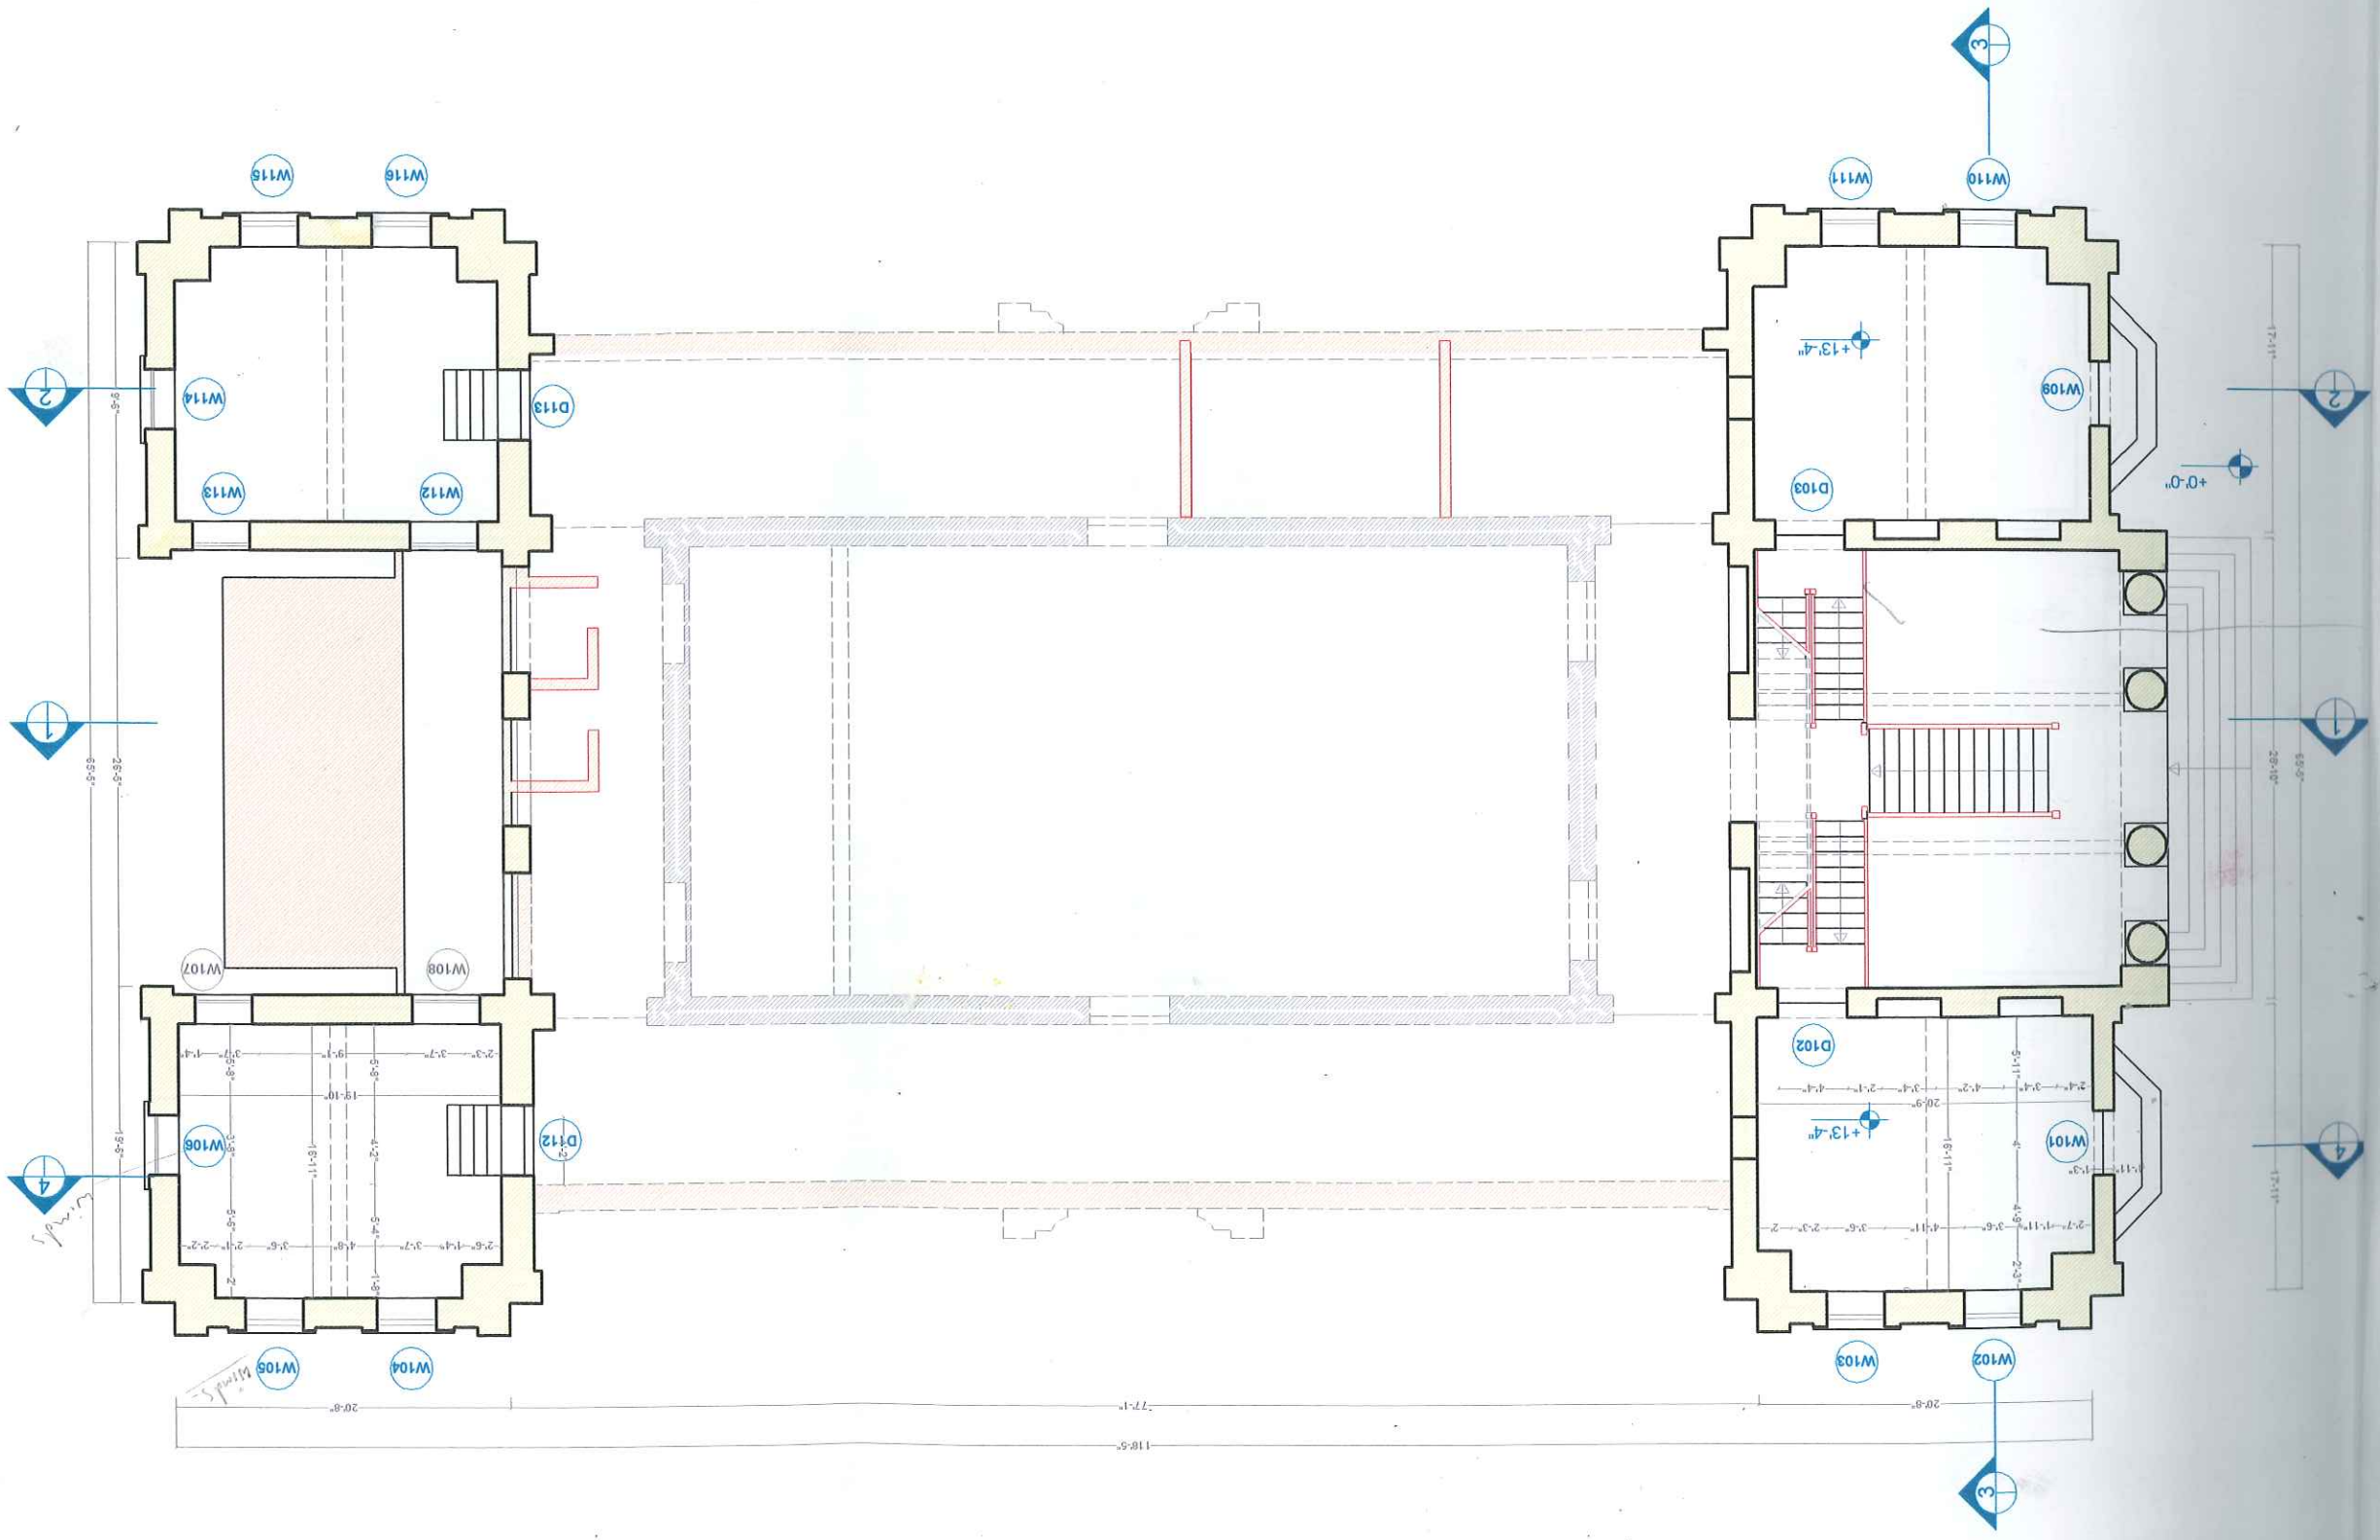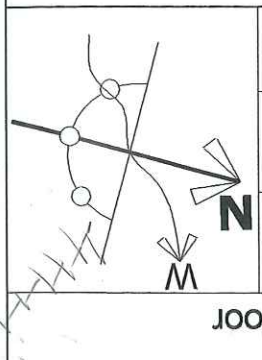

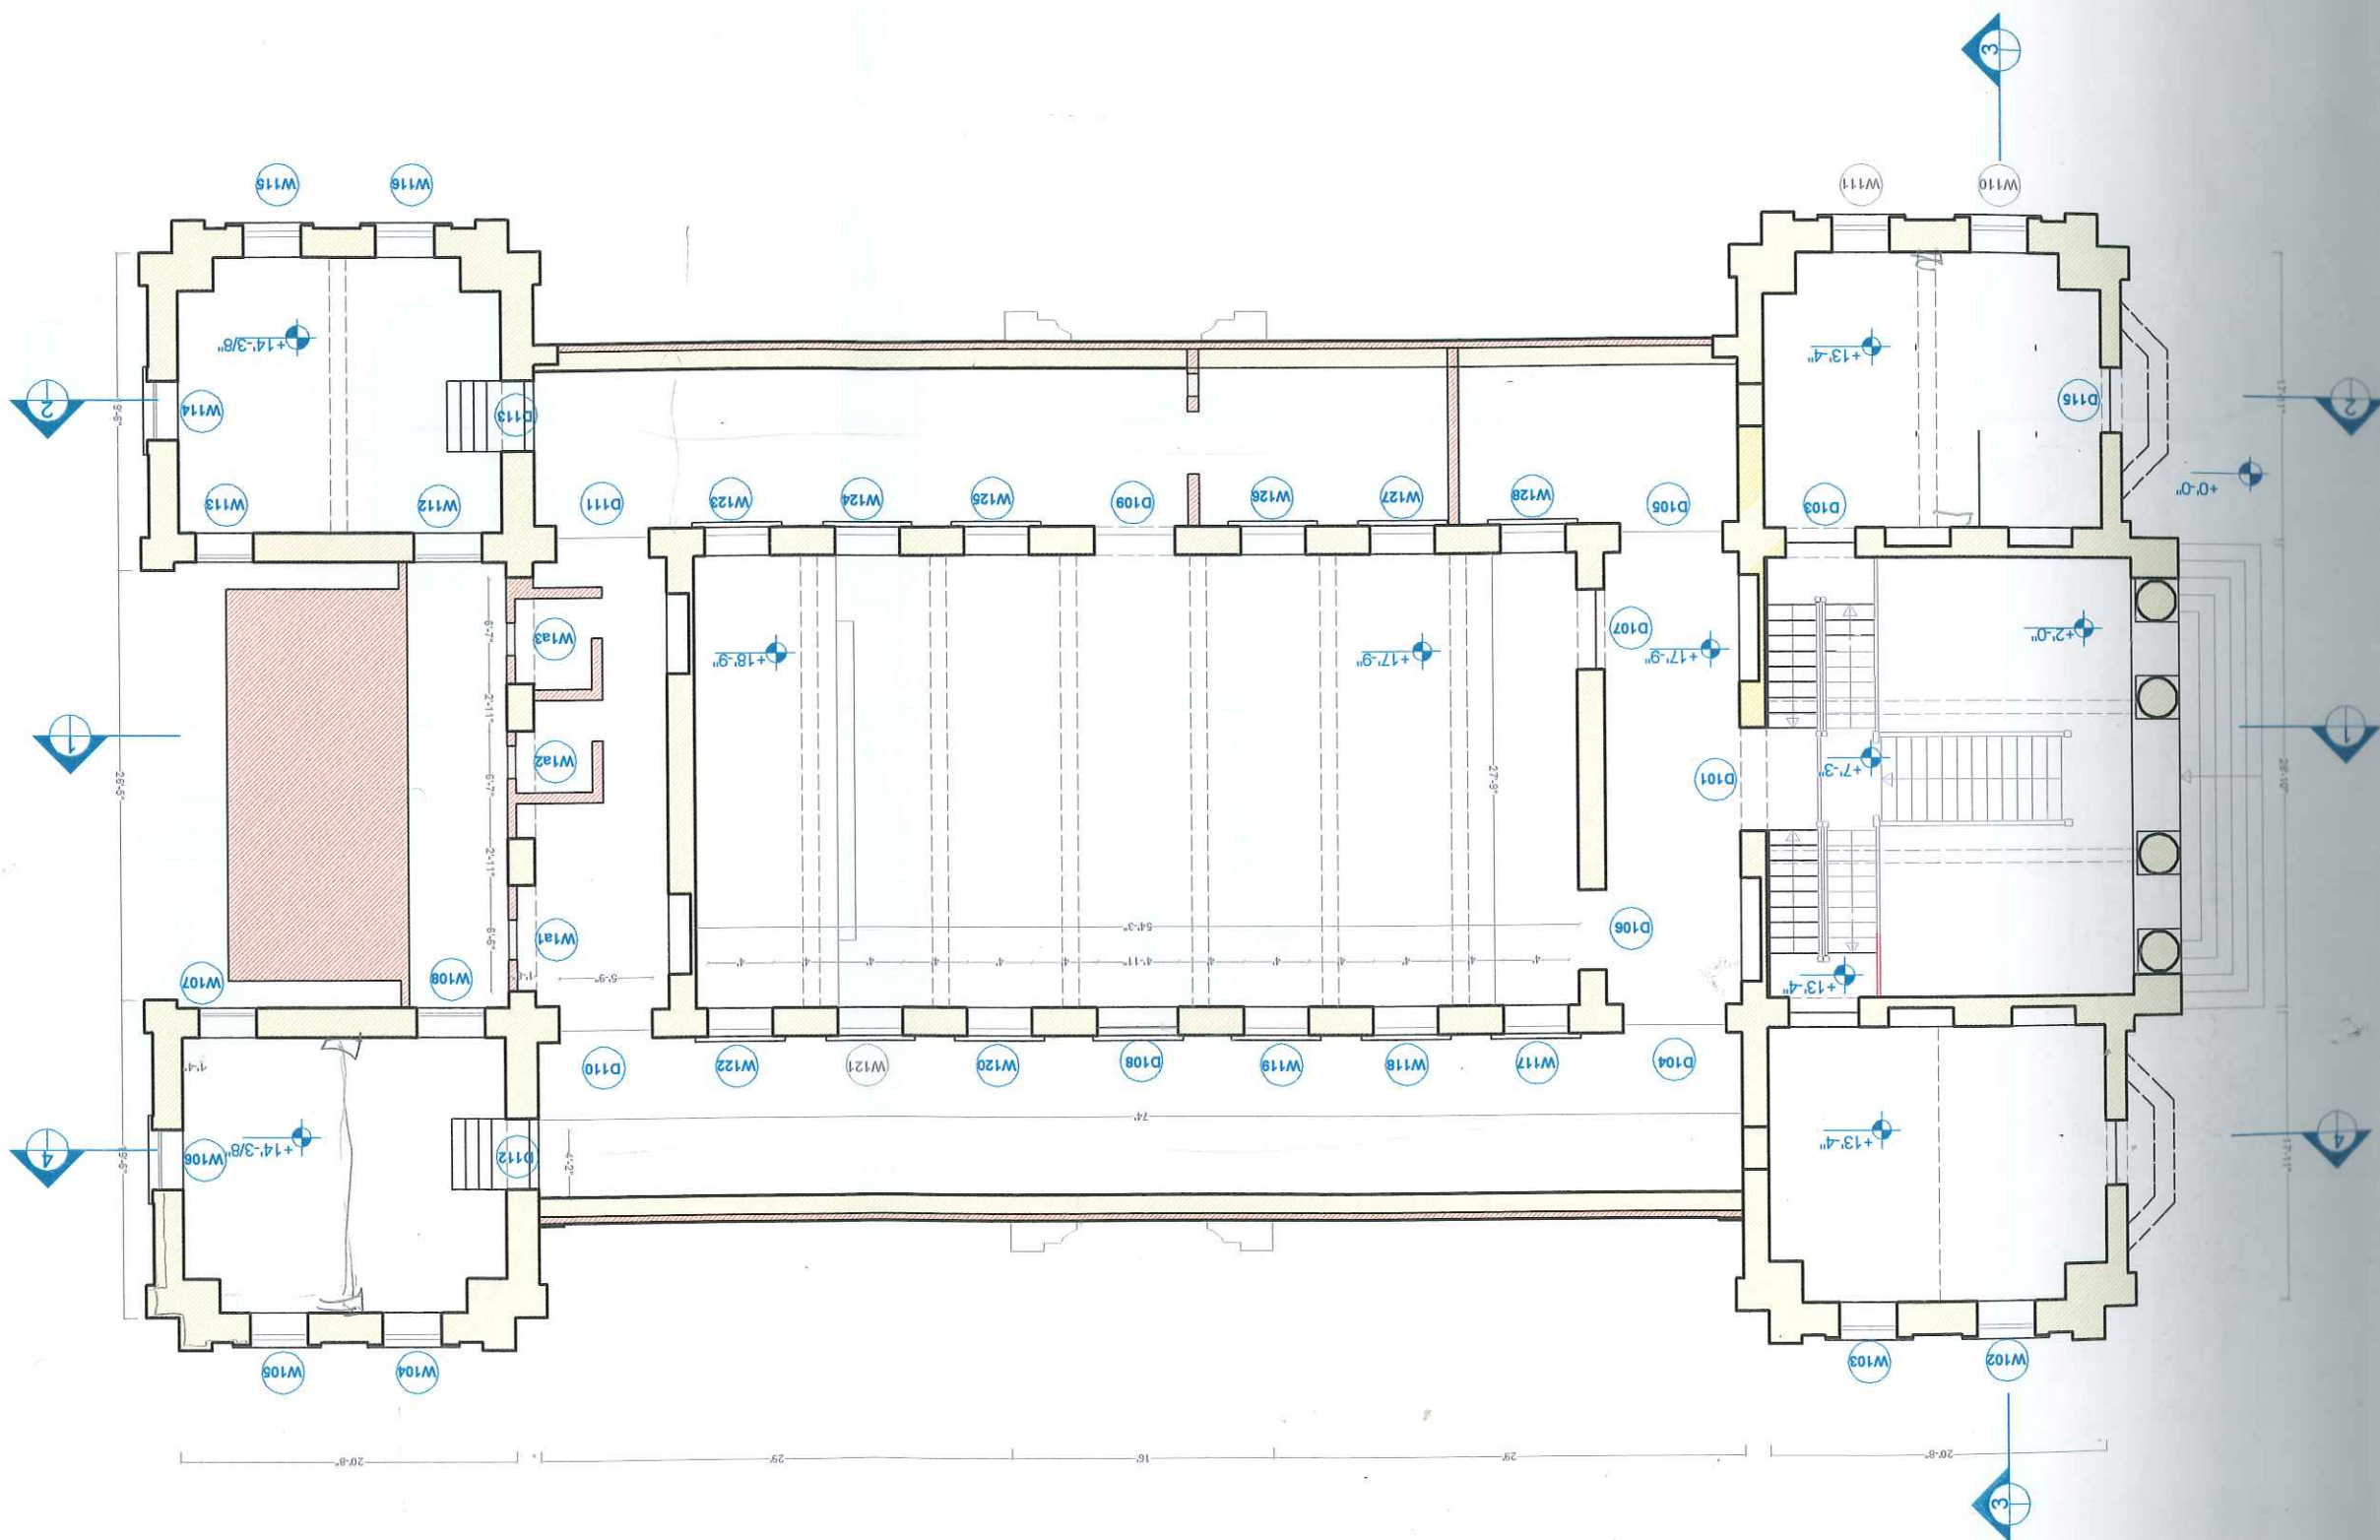

	Alterations/Additions
	Existing Original Walls

Note:

- For Existing Floor Finishes and their proposed floor treatment refer Drawing 2-P
- For Door and Window detail refer to schedule of doors and windows and Drawing 14-E and 15-E


Restoration of Sindh Wildlife Building, "The Old Free Masons Lodge", No. 14 on the Sindh Cultural Heritage list.
 PLOT No. 3, RB/1 AIWAN-E-SADAR (Havelock) ROAD KARACHI.

Existing First Floor

DWG No. 4-E


Scale: 3/32"=1'

Date: 29-09-2007

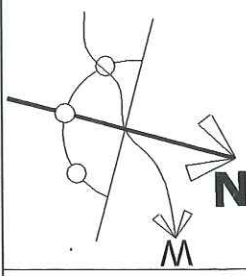



Client
 Government of Sindh,
 Culture, Tourism & Social Welfare Department
 Karachi

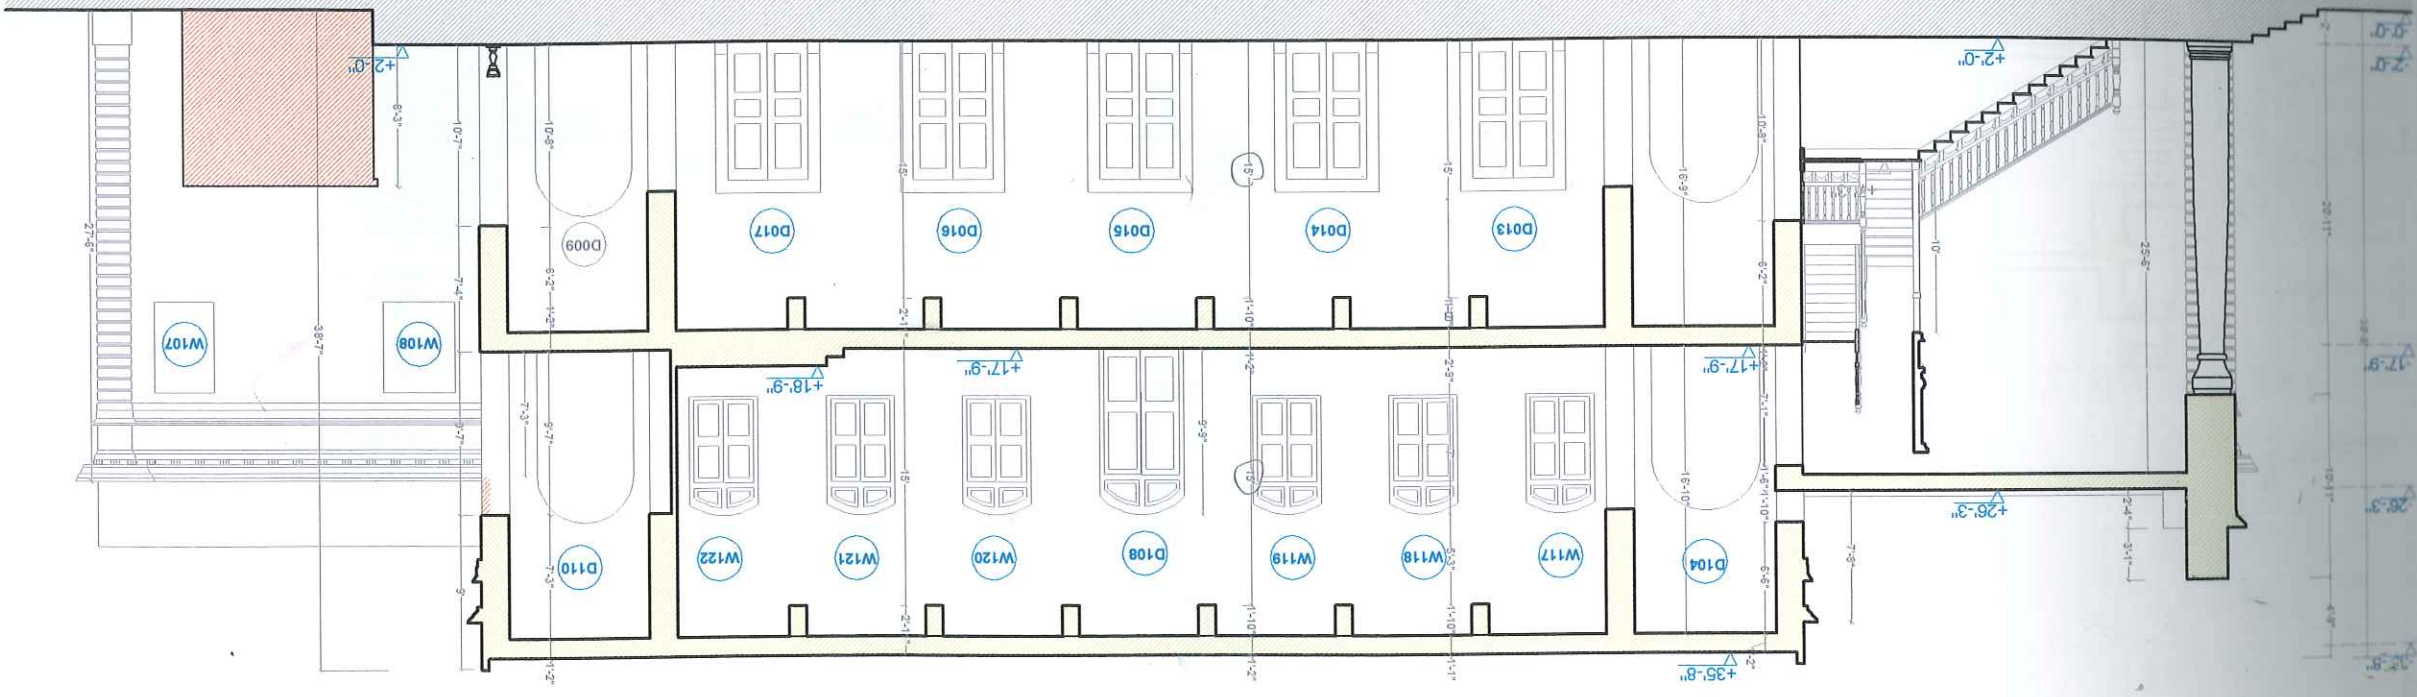ARCHITECT/URBAN PLANNER
 The Architects POLAK
 37/D, Mohd. Ali Society, Karachi
 Tel.: 021/438,45,80
 Fax.: 021/452,23,61



Note:
For Proposed Wall Finishes refer
Drawing 10-P

Alterations/Additions	
Existing Original Walls	

Restoration of Sindh Wildlife Building,
"The Old Free Masons Lodge",
No. 14 on the Sindh Cultural
Heritage list
PLOT No. 3, RB/1
AIWAN-E-SADAR (Havelock) ROAD
KARACHI.

Existing
Section 1



DWG No.5-E

Scale: 3/32"=1'

Date: 29-09-2007

Client
Government of Sindh,
Culture, Tourism & Social Welfare Department
Karachi
ARCHITECT/URBAN PLANNER
The Architects POLAK
37/D, Mohd. Ali Society, Karachi
Tel.: 021/438 45,80
Fax.: 021/452 23,61

Note:
For Proposed Wall Finishes refer
Drawing 10-P

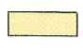Existing Original Walls	
Alterations/Additions	


Restoration of Sindh Wildlife Building,
"The Old Free Masons Lodge",
No. 14 on the Sindh Cultural
Heritage list
PLOT No. 3, RB/1
AIWAN-E-SADAR (Havelock) ROAD
KARACHI.


Existing Section 2
DWG No. 6-E

Scale: 3/32"=1'

Date: 29-09-2007

Client
Government of Sindh,
Culture, Tourism & Social Welfare Department
Karachi
ARCHITECT/URBAN PLANNER
The Architects POLAK
37/D, Mohd. Ali Society, Karachi
Tel.: 021/438,45,80
Fax.: 021/452,23,61

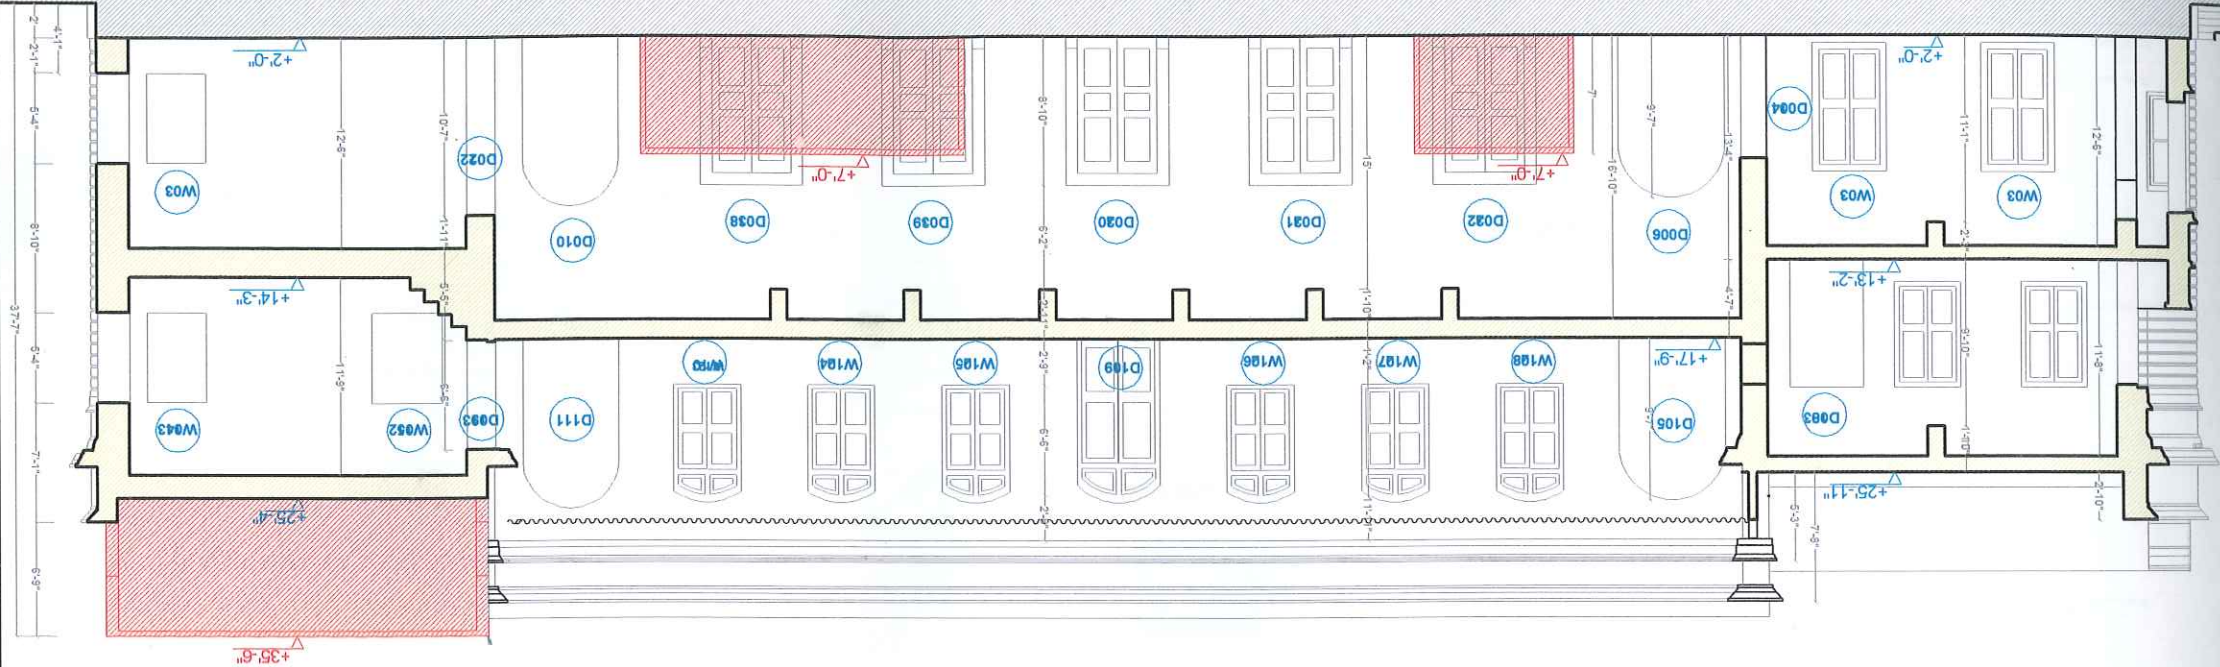

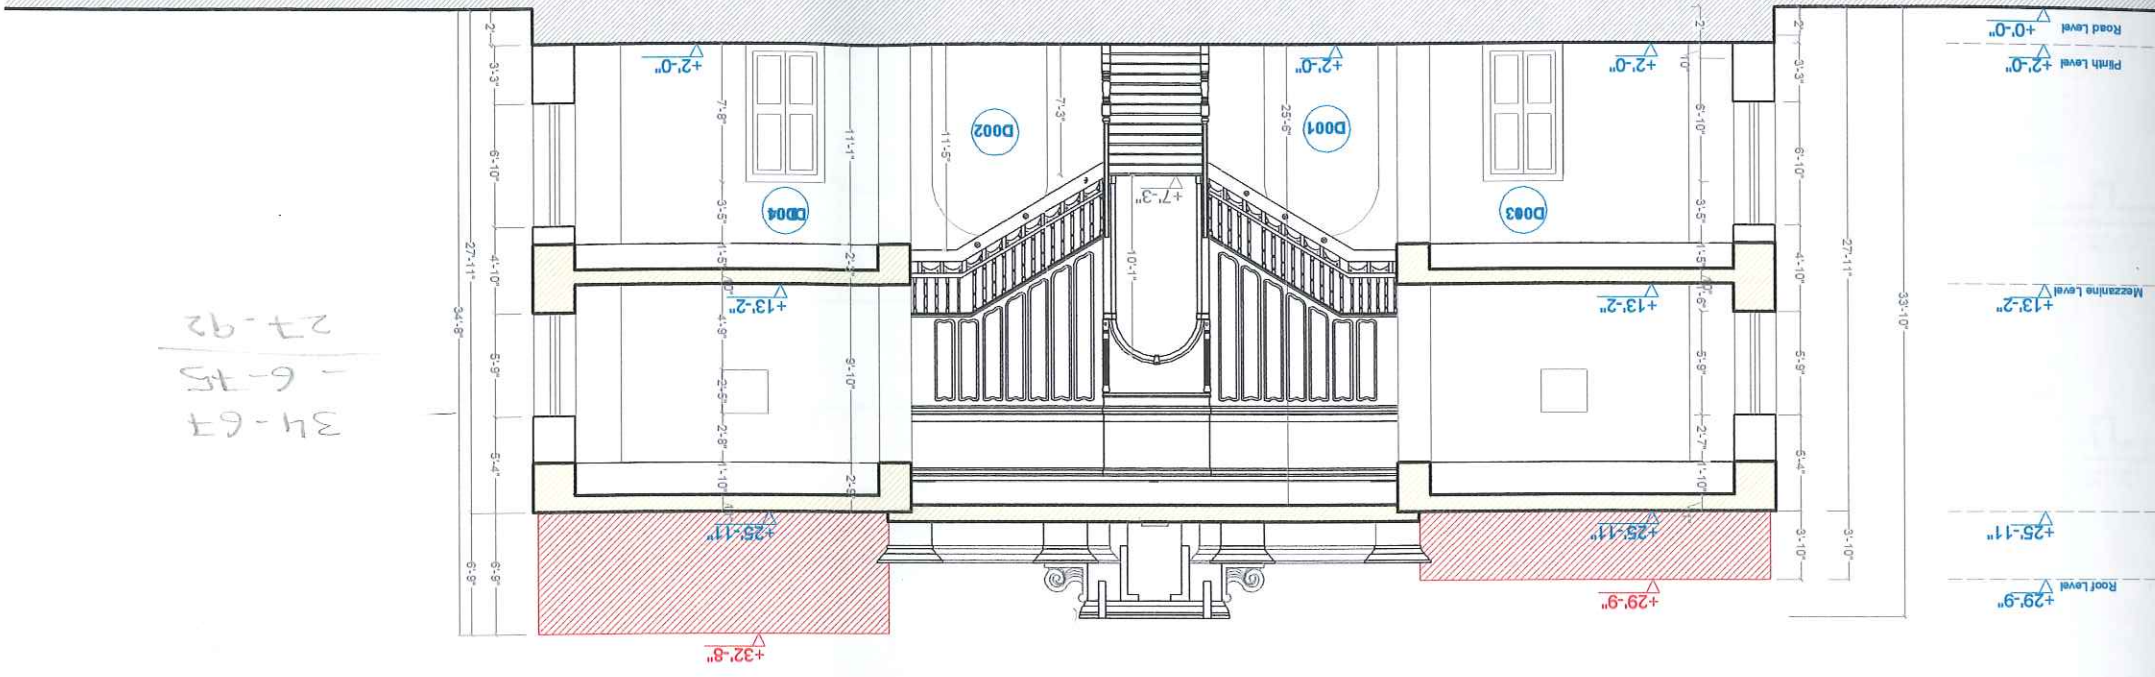

34-67
- 6-75
27-92

Note:
For Proposed Wall Finishes refer
Drawing 10-P

Existing Original Walls	
Alterations/Additions	


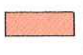
Restoration of Sindh Wildlife Building,
"The Old Free Masons Lodge",
No. 14 on the Sindh Cultural
Heritage list.
PLOT No. 3, RB/1
AIWAN-E-SADAR (Havelock) ROAD
KARACHI.

Existing
Section 3
DWG No. 7-E

Scale: 3/32"=1'
Date: 29-09-2007

Client
Government of Sindh,
Culture, Tourism & Social Welfare Department
Karachi
ARCHITECT/URBAN PLANNER
The Architects POLAK
37/D, Mohd. Ali Society, Karachi
Tel: 021/438,45,80
Fax: 021/452,23,61

Note:
For Proposed Wall Finishes refer
Drawing 10-P

Existing Original Walls	
Alterations/Additions	

Restoration of Sindh Wildlife Building,
"The Old Free Masons Lodge",
No. 14 on the Sindh Cultural
Heritage list.
PLOT No. 3, RB/1
AIWAN-E-SADAR (Havelock) ROAD
KARACHI.

**Existing
Section 4**


DWG No.8-E

Scale: 3/32"=1'

Date: 29-09-2007

Client
Government of Sindh,
Culture, Tourism & Social Welfare Department
Karachi

ARCHITECT/URBAN PLANNER
The Architects POLAK
37/D, Mohd. Ali Society, Karachi
Tel.: 021/438,45,80
Fax.: 021/452,23,61

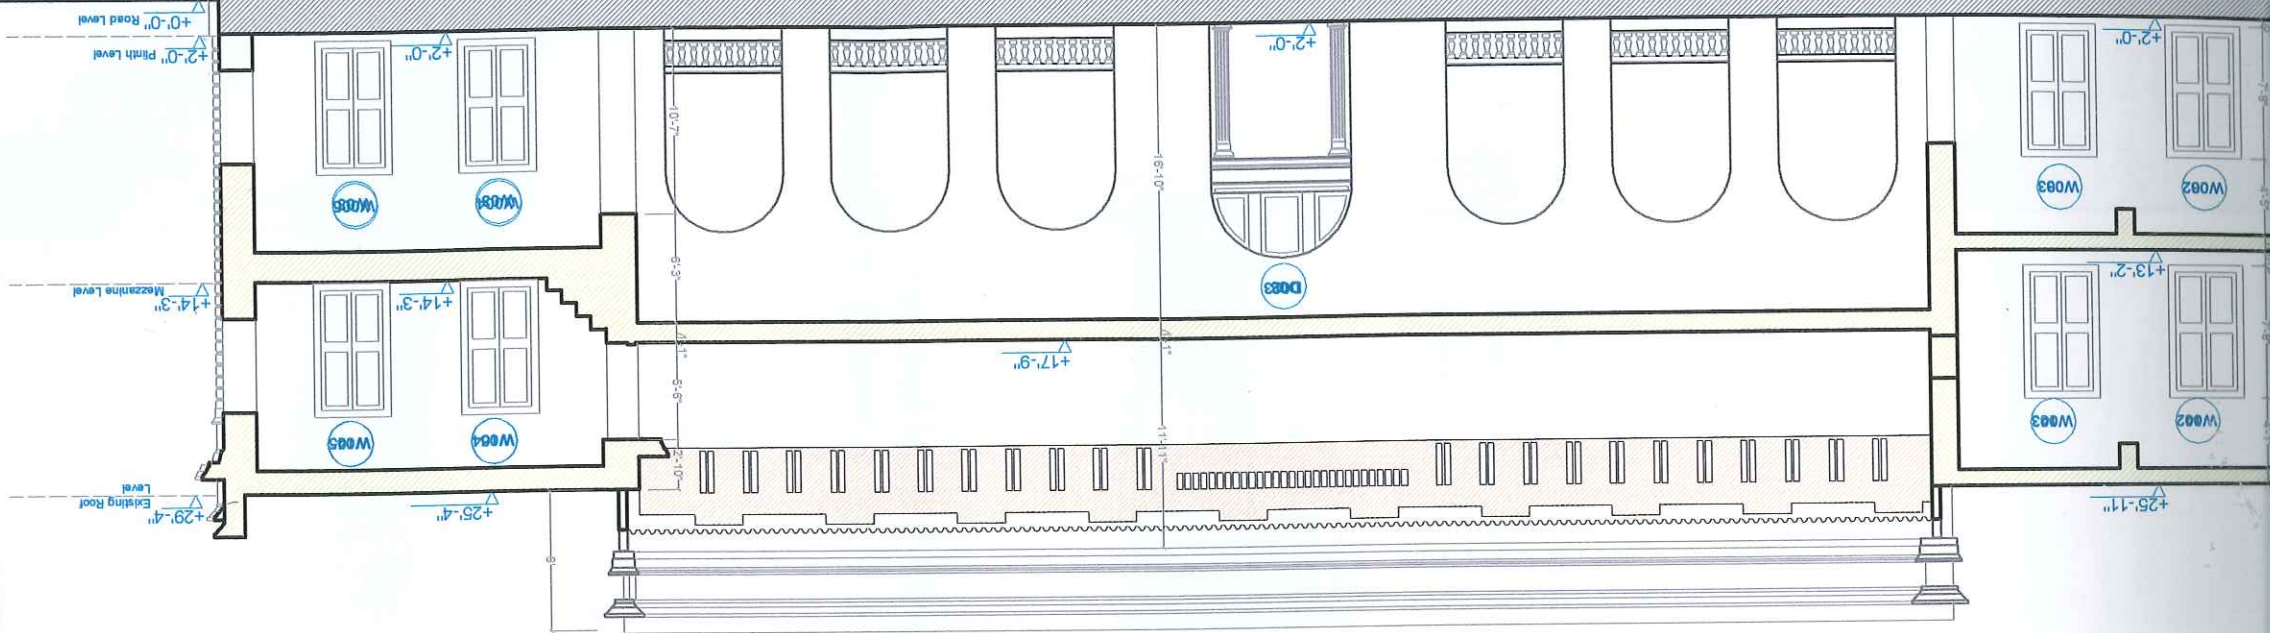

Note:
For Proposed Wall Finishes refer
Drawing 10-P

Restoration of Sindh Wildlife Building,
"The Old Free Masons Lodge",
No. 14 on the Sindh Cultural
Heritage list.
PLOT No. 3, RB/1
AIWAN-E-SADAR (Havelock) ROAD
KARACHI.


Existing
South Elevation

DWG No.9-E

Scale: 3/32"=1'

Date: 29-09-2007

Client
Government of Sindh,
Culture, Tourism & Social Welfare Department
Karachi
ARCHITECT/URBAN PLANNER
The Architects POLAK
37/D, Mohd. Ali Society, Karachi
Tel.: 021/438,45,80
Fax.: 021/452,23,61

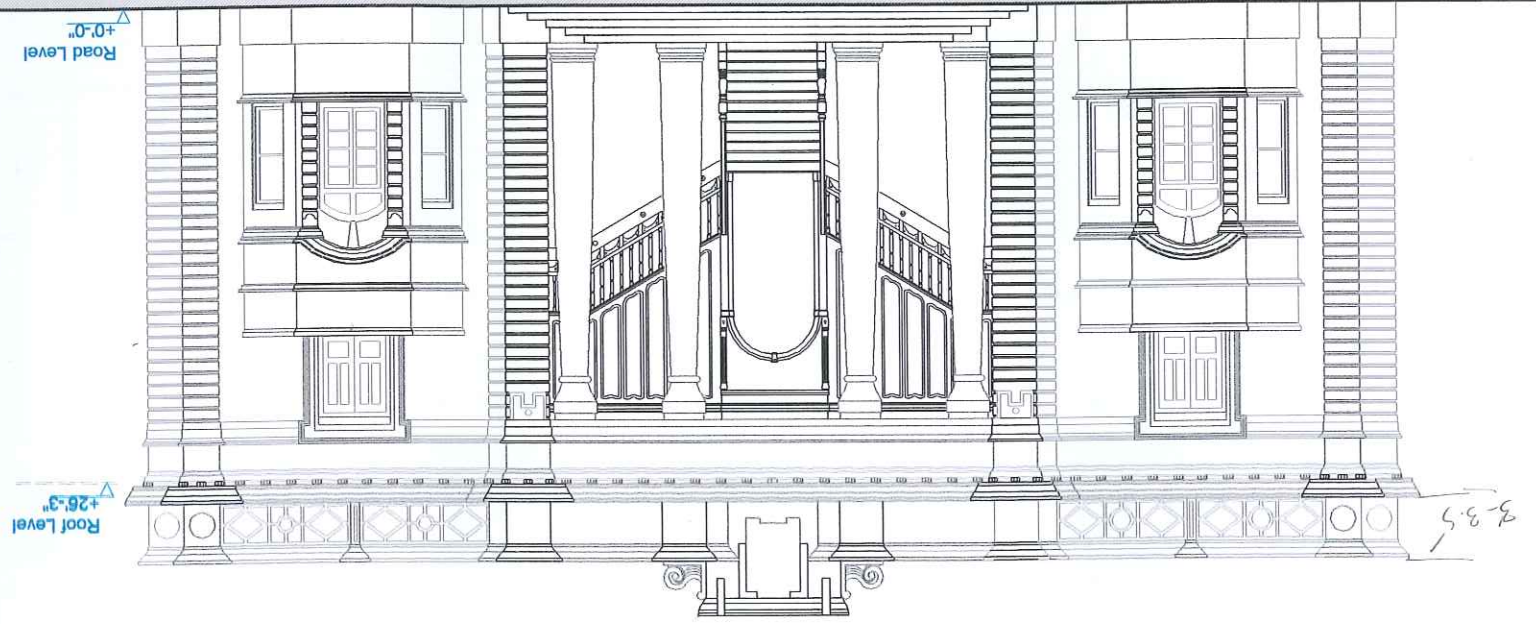

ARCHITECT/URBAN PLANNER
 The Architects POLAK
 37/D, Mohd. Ali Society, Karachi
 Tel.: 021/438,45,80
 Fax: 021/452,23,61

Client
 Government of Sindh,
 Culture, Tourism & Social Welfare Department
 Karachi

Date: 29-09-2007

Scale: 3/32"=1'


DWG No. 10-E

Existing
 West Elevation


Restoration of Sindh Wildlife Building,
 "The Old Free Masons Lodge",
 No. 14 on the Sindh Cultural
 Heritage list.
 PLOT No. 3, RB/1
 AIWAN-E-SADAR (Havelock) ROAD
 KARACHI.

Alterations/Additions

Note:
 For Proposed Wall Finishes refer
 Drawing 10-P

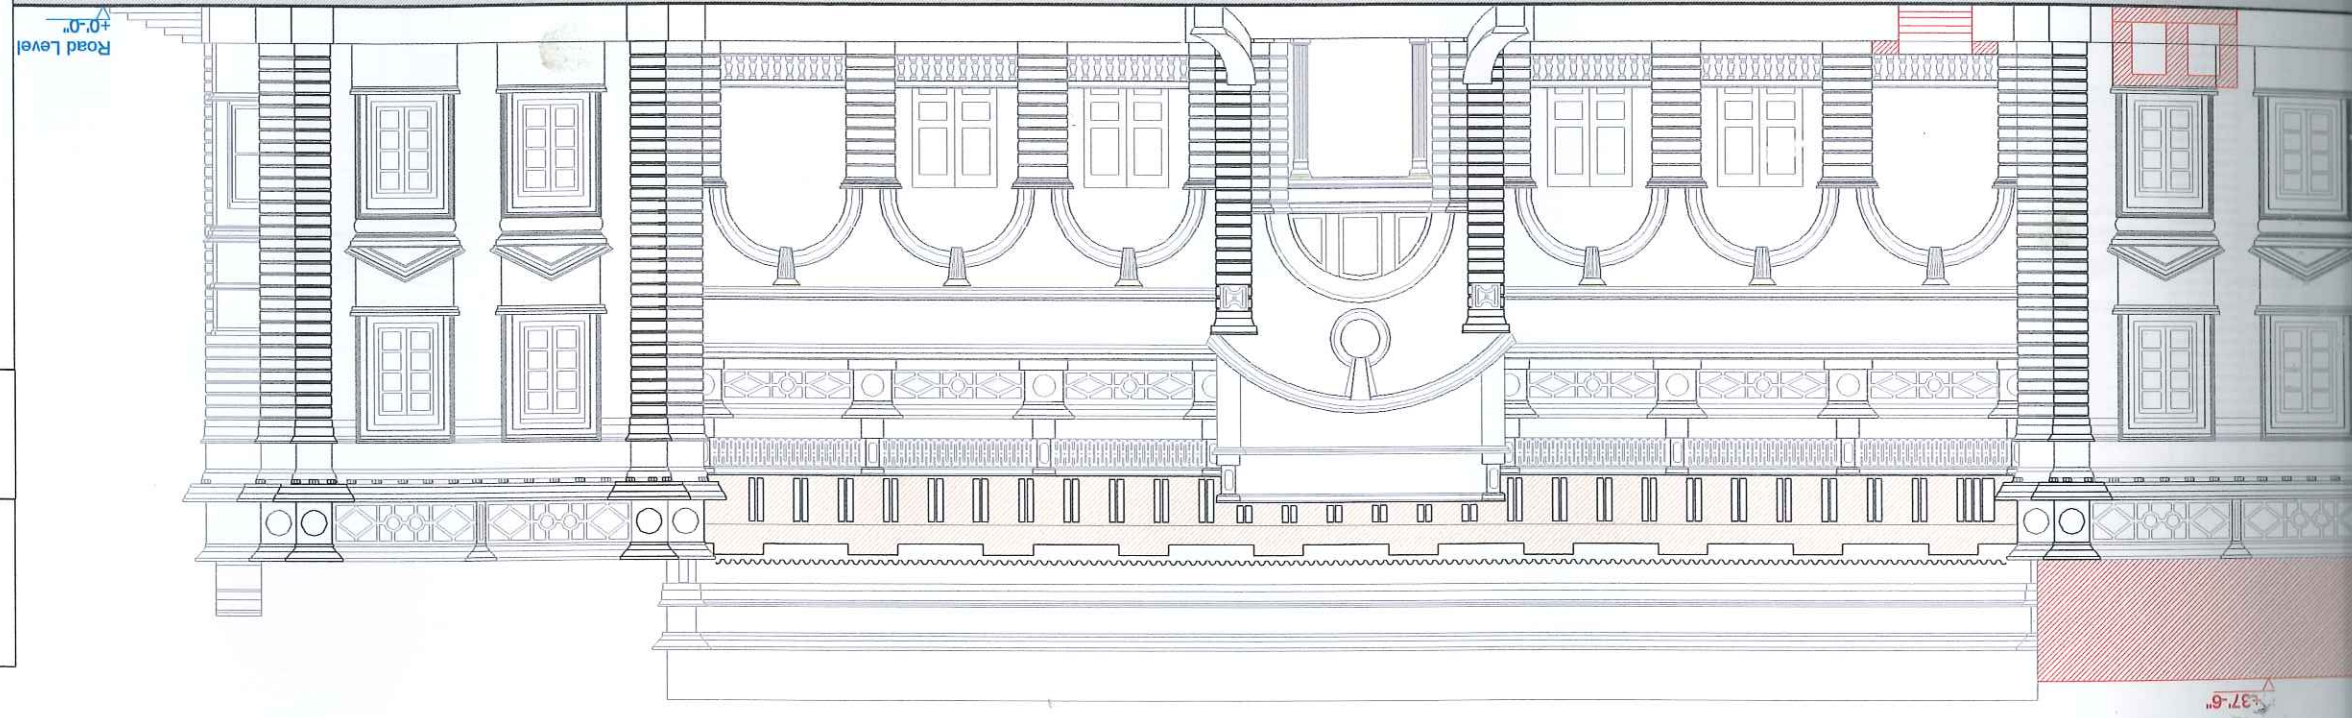

37-6

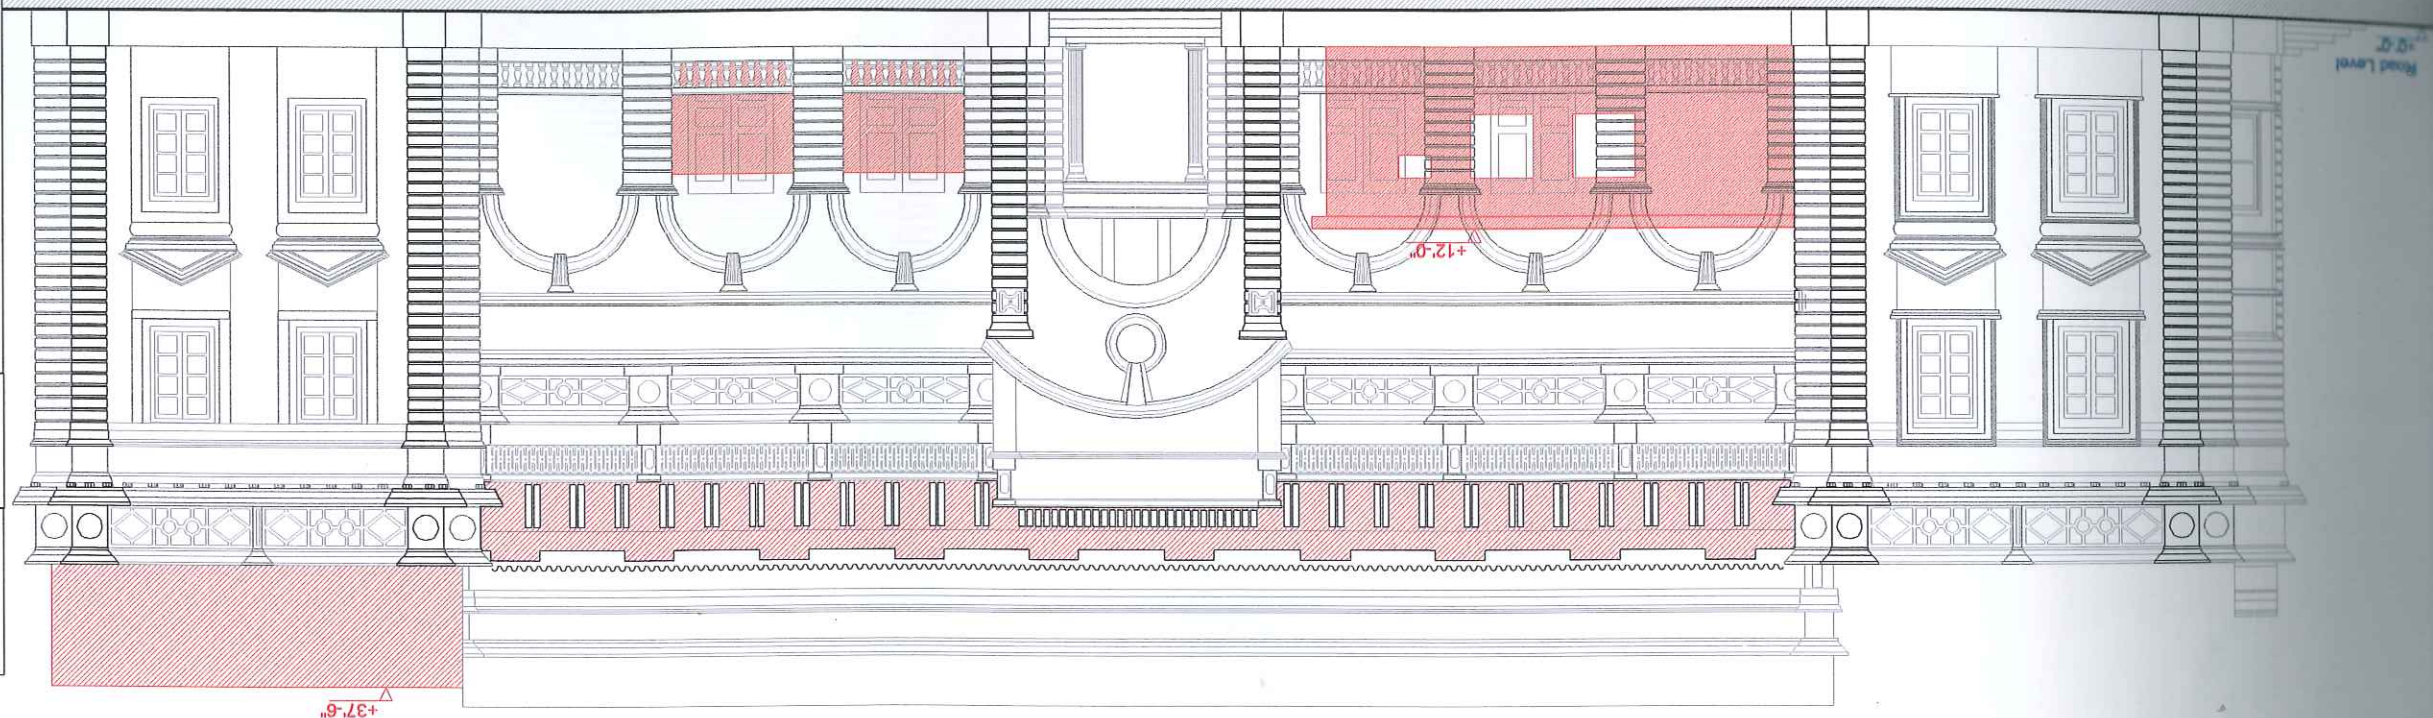

Road Level
-0'-0"

Note:
For Proposed Wall Finishes refer
Drawing 12-P

Alterations/Additions



Restoration of Sindh Wildlife Building,
"The Old Free Masons Lodge",
No. 14 on the Sindh Cultural
Heritage list.
PLOT No. 3, RB/1
AIWAN-E-SADAR (Haveock) ROAD
KARACHI.

Existing
East Elevation

DWG No. 11-E

Scale: 3/32"=1'

Date: 29-09-2007

Client
Government of Sindh,
Culture, Tourism & Social Welfare Department
Karachi


ARCHITECT/URBAN PLANNER

The Architects POLAK

37/D, Mohd. Ali Society, Karachi

Tel.: 021/438.45.80

Fax.: 021/452.23.61

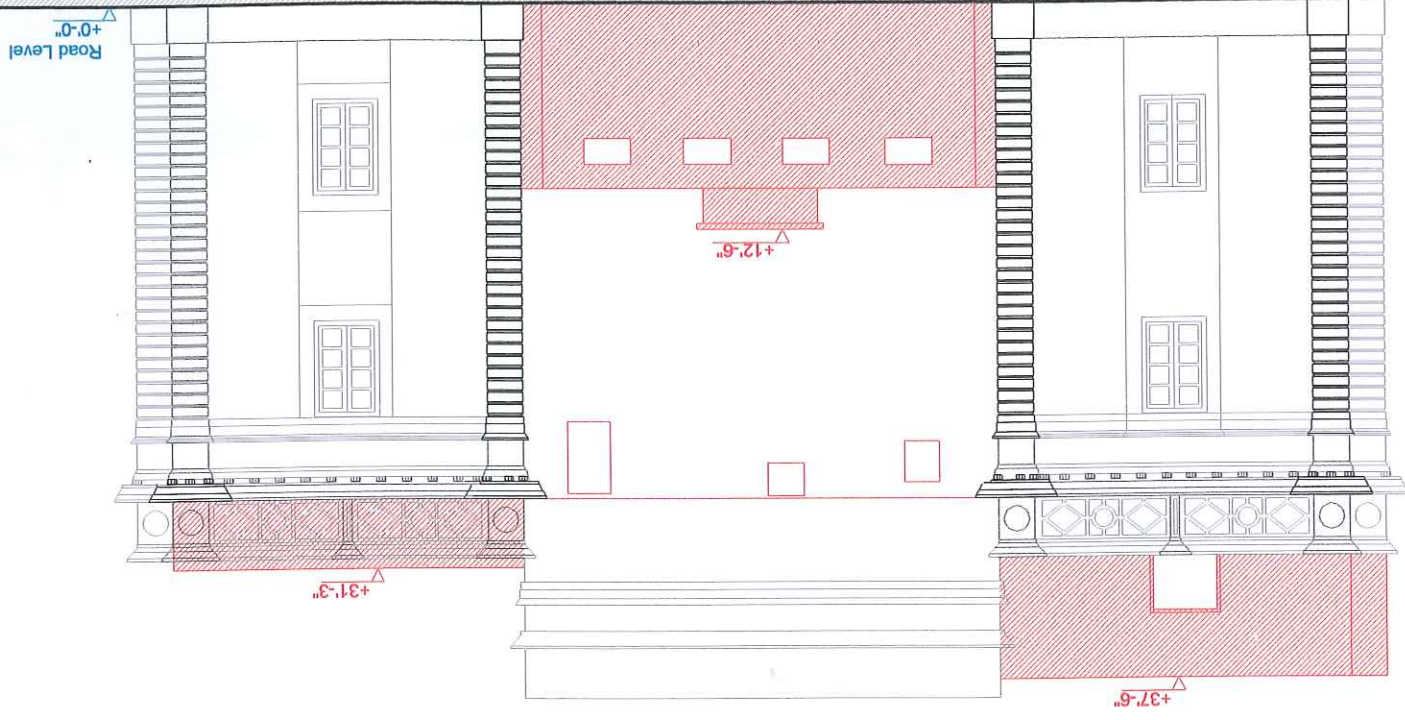

ARCHITECT/URBAN PLANNER
 The Architects POLAK
 37/D, Mohd. Ali Society, Karachi
 Tel.: 021/438,45,80
 Fax.: 021/452,23,61

Client
 Government of Sindh,
 Culture, Tourism & Social Welfare Department
 Karachi

Date: 29-09-2007

Scale: 3/32"=1'

DWG No. 12-E

Existing
 North Elevation

Restoration of Sindh Wildlife Building,
 "The Old Free Masons Lodge",
 No. 14 on the Sindh Cultural
 Heritage list.
 PLOT No. 3, RB/1
 AIWAN-E-SADAR (Havelock) ROAD
 KARACHI.

Alterations/Additions

Note:
 For Proposed Wall Finishes refer
 Drawing 10-P

Client
 Government of Sindh,
 Culture, Tourism & Social Welfare Department
 Karachi

ARCHITECT/URBAN PLANNER

The Architects POLAK

37/D, Mohd. Ali Society, Karachi

Tel.: 021/438.45.80


Fax.: 021/452.23.61

Date: 27-04-2007

Scale: 3/32"=1'

DWG No.13-E



Existing
 Roof Plan

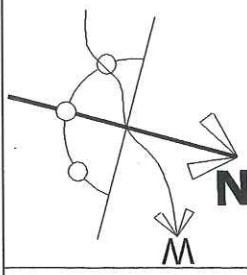

Restoration of Sindh Wildlife Building,
 "The Old Free Masons Lodge",
 No.14 on the Sindh Cultural
 Heritage list.
 PLOT No. 3, RB/1
 AMAN-E-SADAR (Havelock) ROAD
 KARACHI.

Alterations/Additions

Legend:

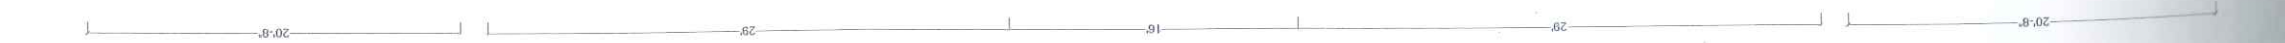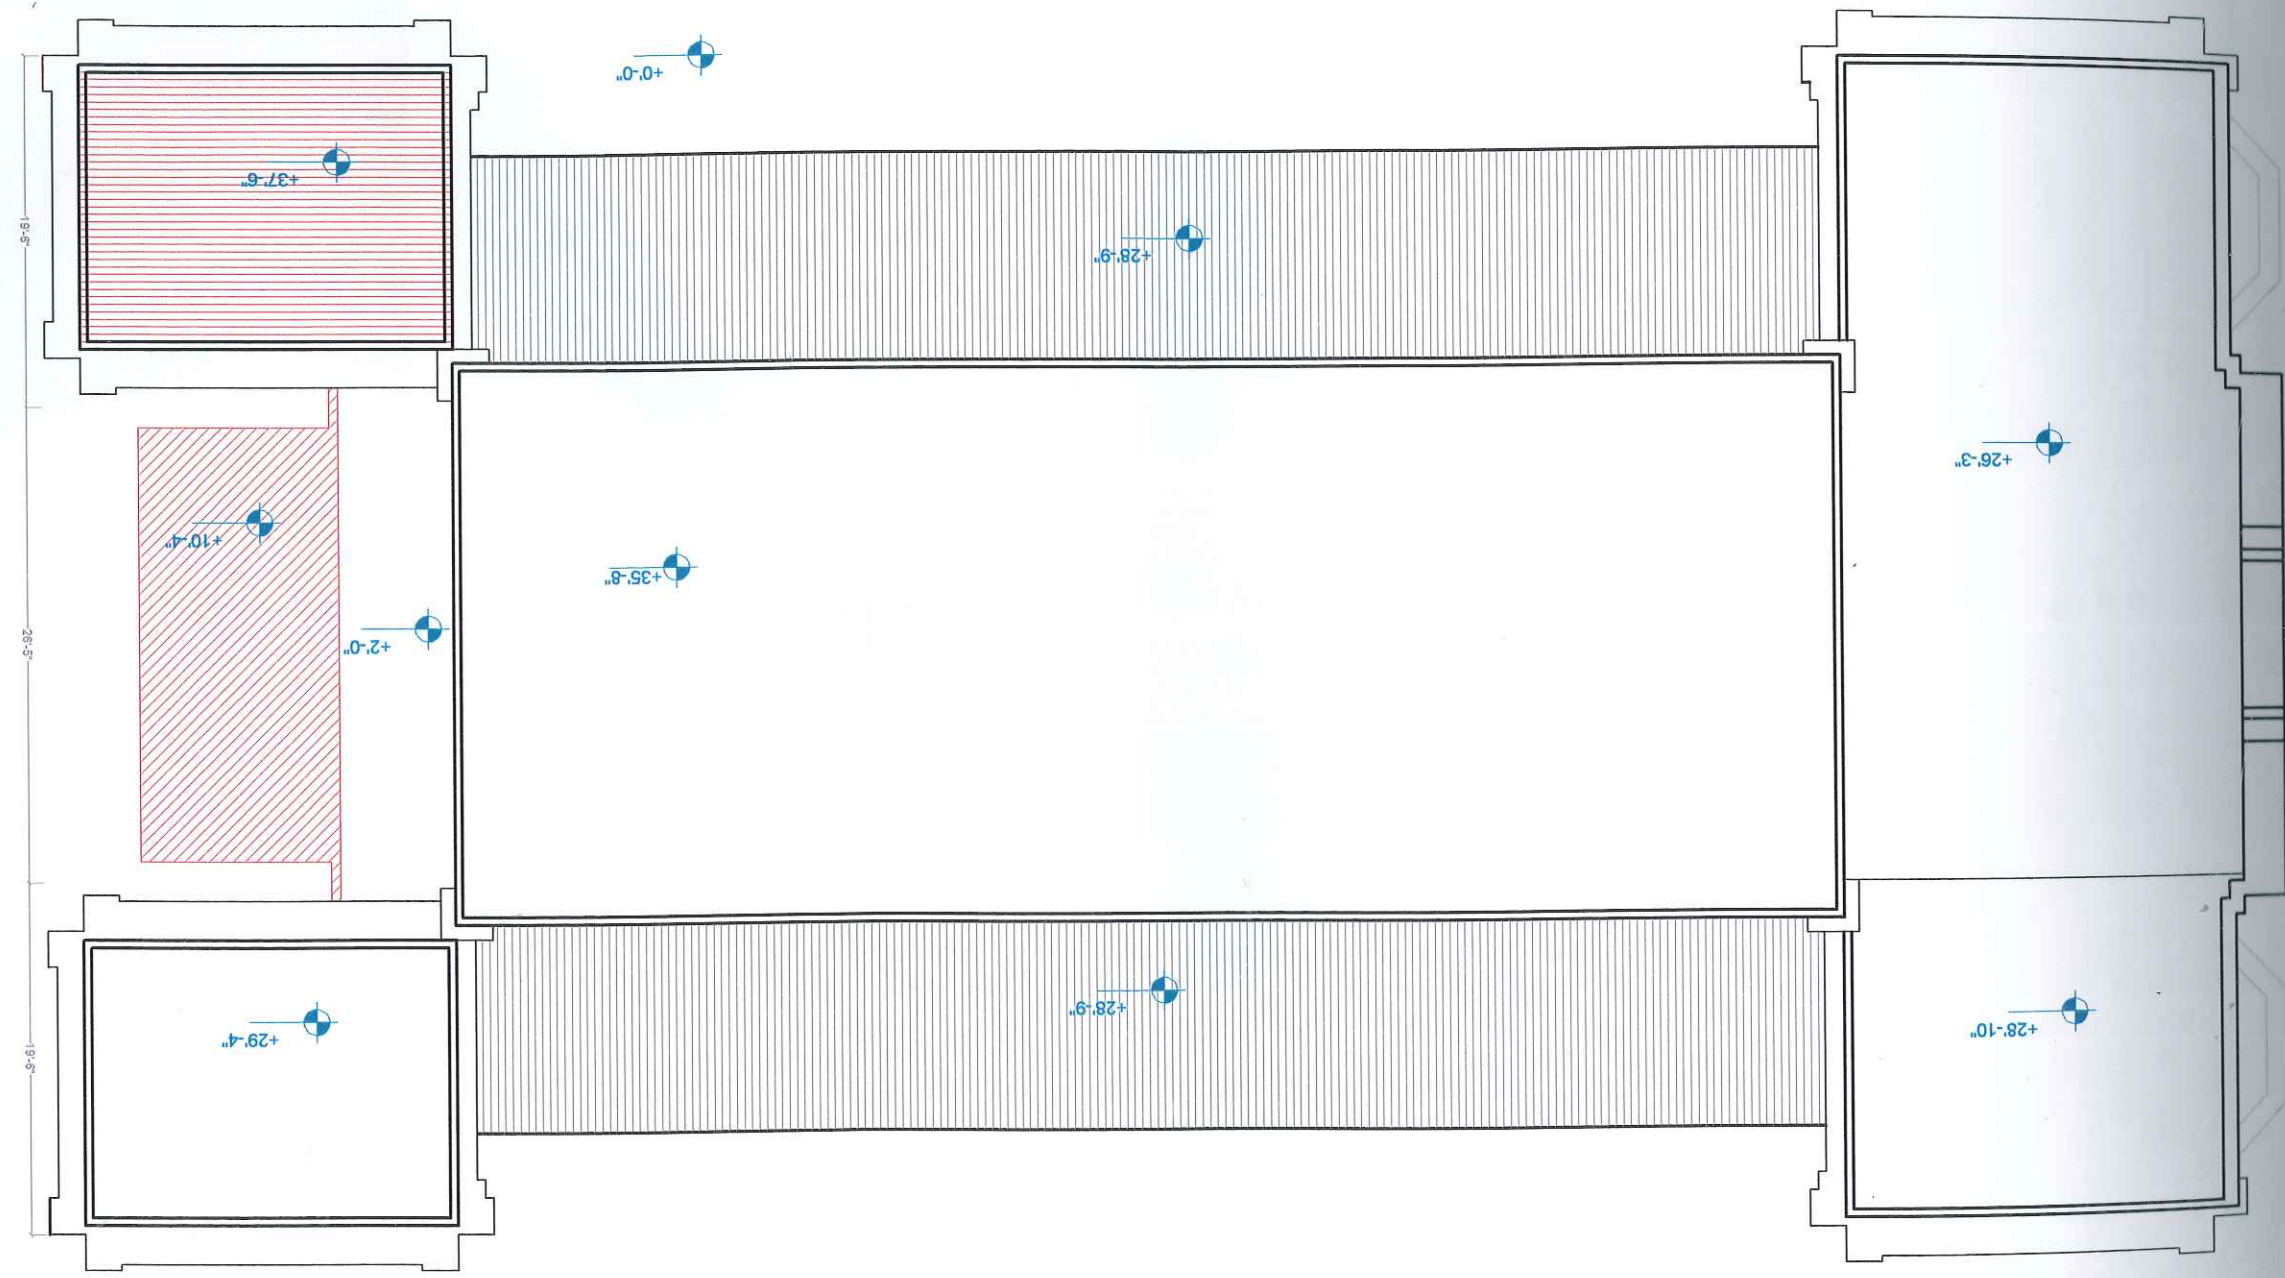











Schedule of Doors and Windows







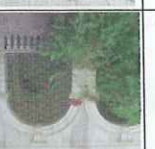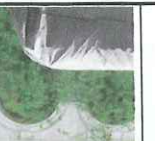


Restoration of Sindh Wild Life Building










"The Old Free Masons Lodge"






Schedule for Doors and Windows


Note: The Door and Window Numbers in the Table below and in the Drawings of the Existing Building should be considered as Serial Numbers and are different from the numbers given in the proposed drawings and details

Elevation	Floor	Type	Detail	Photograph	Remarks
			No	Code	
Front Façade	Ground Floor	Window			W009 Clearing and Removal of Paint and dust from doors, windows Cleaning with alcohol and hydrogen per oxide Repairing of door and window frame Replacement or repair of metal hinges and grills Clearing and Removal of Paint and dust from doors, windows Cleaning and Removal of Paint and dust from doors, windows Cleaning with alcohol and hydrogen per oxide Repairing of door and window frame
Front Façade	Ground Floor	Window			W001 Clearing and Removal of Paint and dust from doors, windows Cleaning with alcohol and hydrogen per oxide Repairing of door and window frame Replacement or repair of metal hinges and grills
Front Façade	Ground Floor	Entrance			Removal of Existing Polish Cleaning of wooden surfaces Wood Polish
Front Façade	First Floor	Window			W109 Clearing and Removal of Paint and dust from doors, windows Cleaning with alcohol and hydrogen per oxide Repairing of door and window frame Replacement or repair of metal hinges and grills
Front Façade	First Floor	Window			W101 Clearing and Removal of Paint and dust from doors, windows Cleaning with alcohol and hydrogen per oxide Repairing of door and window frame Replacement or repair of metal hinges and grills
West Side Façade	Ground Floor	Window			W002 Clearing and Removal of Paint and dust from doors, windows Cleaning with alcohol and hydrogen per oxide Repairing of door and window frame Replacement or repair of metal hinges and grills
West Side Façade	Ground Floor	Window			W003 Clearing and Removal of Paint and dust from doors, windows Cleaning with alcohol and hydrogen per oxide Repairing of door and window frame Replacement or repair of metal hinges and grills
West Side Façade	Ground Floor	Arch			Removal of Existing Paint Cleaning of stone surfaces Lime Polishing Stone Polish
West Side Façade	Ground Floor	Arch			Removal of Existing Paint Cleaning of stone surfaces Lime Polishing Stone Polish

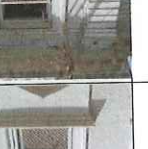West Side Façade	Ground Floor	Door			D023		Clearing and Removal of Paint and dust from doors, windows Cleaning with alcohol and hydrogen peroxide Repairing of door and window frame Replacement or repair of metal hinges and grills Removal of Existing Paint Lime Polishing Cleaning of stone surfaces Stone Polish
West Side Façade	Ground Floor	Arch					Clearing and Removal of Paint and dust from doors, windows Cleaning with alcohol and hydrogen peroxide Repairing of door and window frame Replacement or repair of metal hinges and grills Removal of Existing Paint Lime Polishing Cleaning of stone surfaces Stone Polish
West Side Façade	Ground Floor	Arch					Removal of Existing Paint Lime Polishing Cleaning of stone surfaces Stone Polish
West Side Façade	Ground Floor	Door			D025		Removal of Existing Paint Lime Polishing Cleaning of stone surfaces Stone Polish
West Side Façade	Ground Floor	Window			W004		Clearing and Removal of Paint and dust from doors, windows Cleaning with alcohol and hydrogen peroxide Repairing of door and window frame Replacement or repair of metal hinges and grills
West Side Façade	Ground Floor	Window			W005		Clearing and Removal of Paint and dust from doors, windows Cleaning with alcohol and hydrogen peroxide Repairing of door and window frame Replacement or repair of metal hinges and grills
West Side Façade	Gounr Floor	Window			W101		Clearing and Removal of Paint and dust from doors, windows Cleaning with alcohol and hydrogen peroxide Repairing of door and window frame Replacement or repair of metal hinges and grills
West Side Façade	First Floor	Window			W102		Clearing and Removal of Paint and dust from doors, windows Cleaning with alcohol and hydrogen peroxide Repairing of door and window frame Replacement or repair of metal hinges and grills
West Side Façade	First Floor	Window			W103		Clearing and Removal of Paint and dust from doors, windows Cleaning with alcohol and hydrogen peroxide Repairing of door and window frame Replacement or repair of metal hinges and grills
West Side Façade	First Floor	Window			W104		Clearing and Removal of Paint and dust from doors, windows Cleaning with alcohol and hydrogen peroxide Repairing of door and window frame Replacement or repair of metal hinges and grills Removal of Existing Paint Lime Polishing Cleaning of stone surfaces Stone Polish

East Side Façade	Ground Floor	Arch			doors,windows Cleaning with alcohol and hydrogen per oxide Repairing of door and window/frame Replacement or repair of metal hinges and grills Removal of Existing Paint Lime Polishing Cleaning of stone surfaces Stone Polish
East Side Façade	Ground Floor	Arch			doors,windows Cleaning and Removal of Paint and dust from Replacement or repair of metal hinges and grills Repairing of door and window/frame Removal of Existing Paint Lime Polishing Cleaning of stone surfaces Stone Polish
East Side Façade	Ground Floor	Arch			doors,windows Cleaning with alcohol and hydrogen per oxide Repairing of door and window/frame Replacement or repair of metal hinges and grills Removal of Existing Paint Lime Polishing Cleaning of stone surfaces Stone Polish
East Side Façade	Ground Floor	Arch			doors,windows Cleaning and Removal of Paint and dust from Replacement or repair of metal hinges and grills Repairing of door and window/frame Removal of Existing Paint Lime Polishing Cleaning of stone surfaces Stone Polish
East Side Façade	Ground Floor	Window			doors,windows Cleaning and Removal of Paint and dust from Replacement or repair of metal hinges and grills Repairing of door and window/frame Cleaning with alcohol and hydrogen per oxide doors,windows Replacement or repair of metal hinges and grills
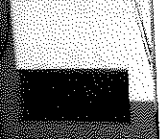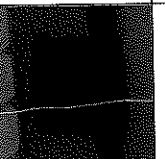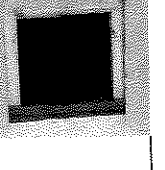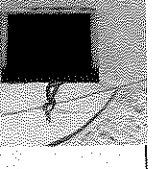
North Side Façade	Ground Floor	Ventilator	To Be Demolished						
North Side Façade	Ground Floor	Ventilator	To Be Demolished						
North Side Façade	First Floor	Ventilator	Clearing and Removal of Paint and dust from doors, windows Cleaning with alcohol and hydrogen peroxide Repairing of door and window frame Replacement of metal hinges and grills Removal of Existing Paint Cleaning of stone surfaces Lime Polishing Stone Polish						
North Side Façade	First Floor	Ventilator	Clearing and Removal of Paint and dust from doors, windows Cleaning with alcohol and hydrogen peroxide Repairing of door and window frame Replacement of metal hinges and grills Removal of Existing Paint Cleaning of stone surfaces Lime Polishing Stone Polish						
North Side Façade	First Floor	Window	Clearing and Removal of Paint and dust from doors, windows Cleaning with alcohol and hydrogen peroxide Repairing of door and window frame Replacement of metal hinges and grills Removal of Existing Paint Cleaning of stone surfaces Lime Polishing Stone Polish						

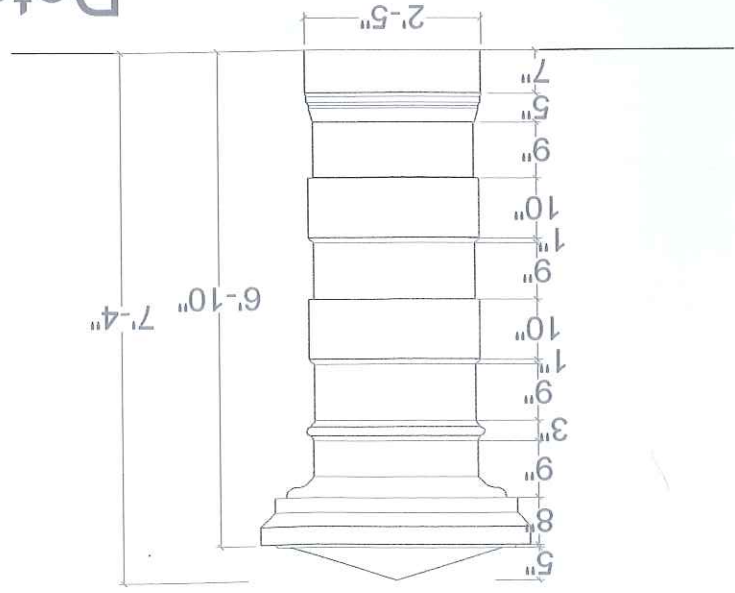

Detail A




4'-5"

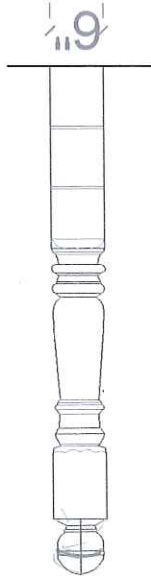




Balustrade Detail

Scale: 1/2" = 1'-0"

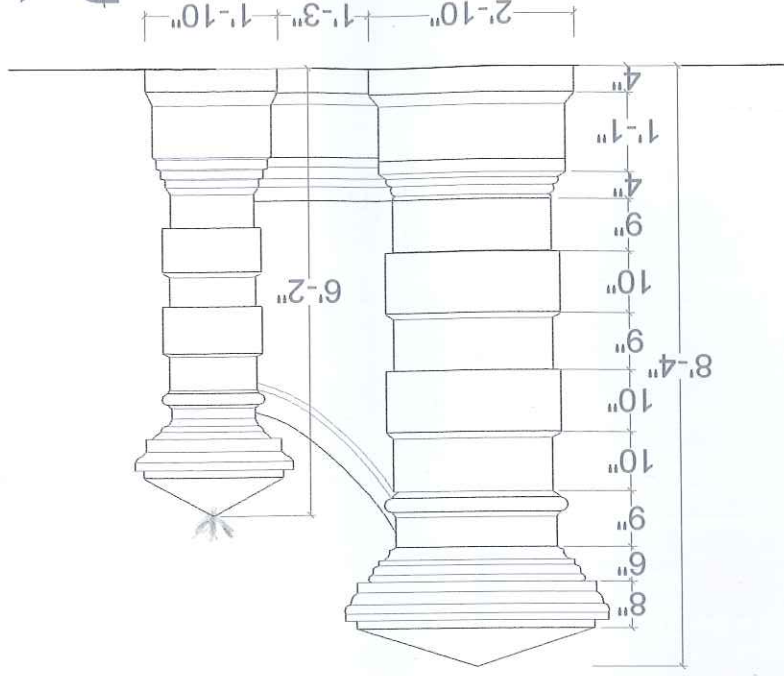

Detail B


Restoration of Sindh Wildlife Building, "The Old Free Masons Lodge", No. 14 on the Sindh Cultural Heritage list. PLOT No. 3, RB/1 AIWAN-E-SADAR (Havelock) ROAD KARACHI.		Boundary Wall and Balustrade Details	
DWG No. 14-E		Scale: 1/2" = 1'	
Date: 29-09-2007			
Client Government of Sindh, Culture, Tourism & Social Welfare Department Karachi			
ARCHITECT/URBAN PLANNER The Architects POLAK 37/D, Mohd. Ali Society, Karachi Tel.: 021/438 45,80 Fax: 021/452 23,61			

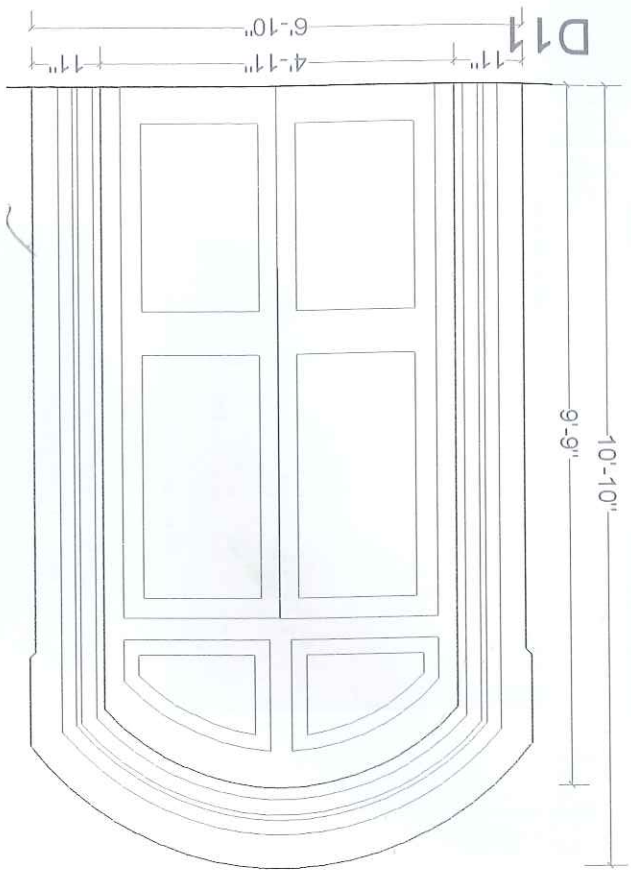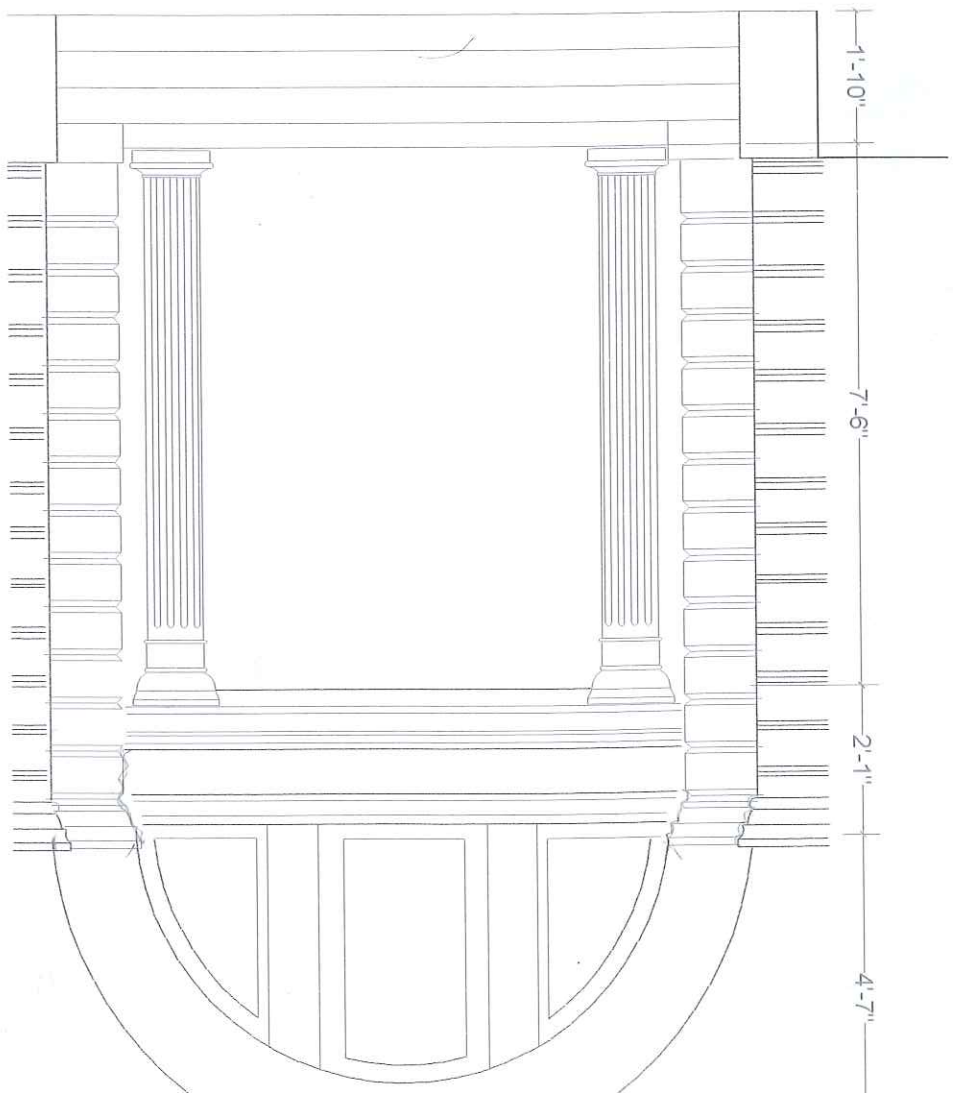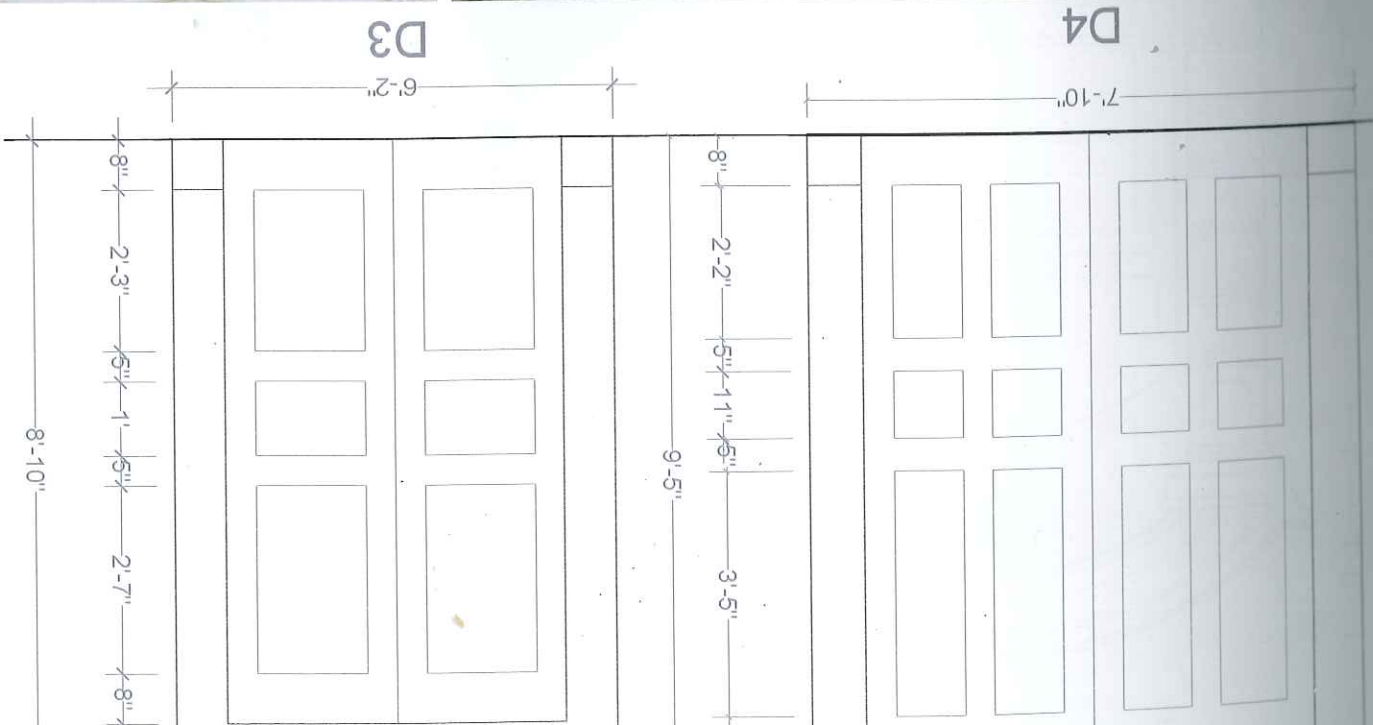

Windows	Doors
D1	D12
4'-4" X 7'-3"	2'-6" X 7'-0"
D2	D13
4'-5" X 10'-7"	3'-0" X 7'-0"
D3	D11
4'-7" X 8'-8"	4'-11" X 9'-8"
D4	
7'-10" X 8'-8"	
D5	
8'-0" X 7'-8"	
D7	
4'-0" X 7'-4"	

Restoration of Sindh Wildlife Building,
"The Old Free Masons Lodge",
No. 14 on the Sindh Cultural
Heritage list.
PLOT No. 3, RB/1
AIWAN-E-SADAR (Haveck) ROAD
KARACHI.

Door Details

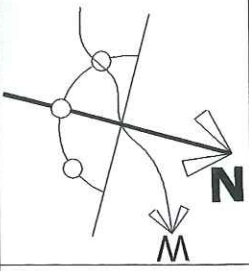

DWG No. 15-E

Scale: 3/8"=1'

Date: 29-09-2007

Client
Government of Sindh,
Culture, Tourism & Social Welfare Department
Karachi

ARCHITECT/URBAN PLANNER


The Architects POLAK

37/D, Mohd. Ali Society, Karachi


Tel.: 021/438,45,80

Fax.: 021/452,23,61


W02

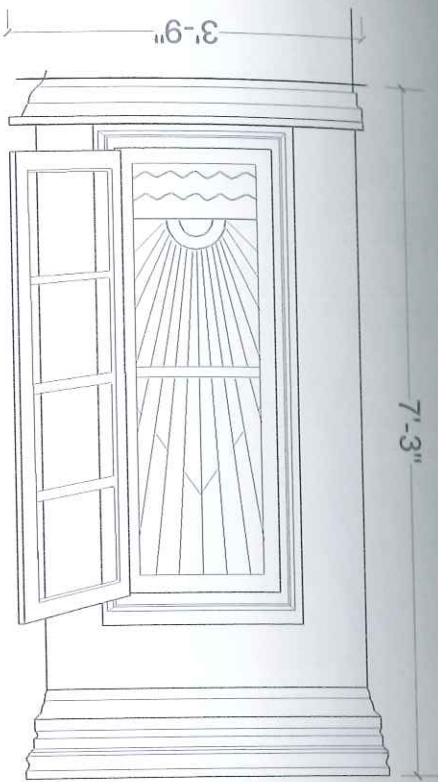


W1

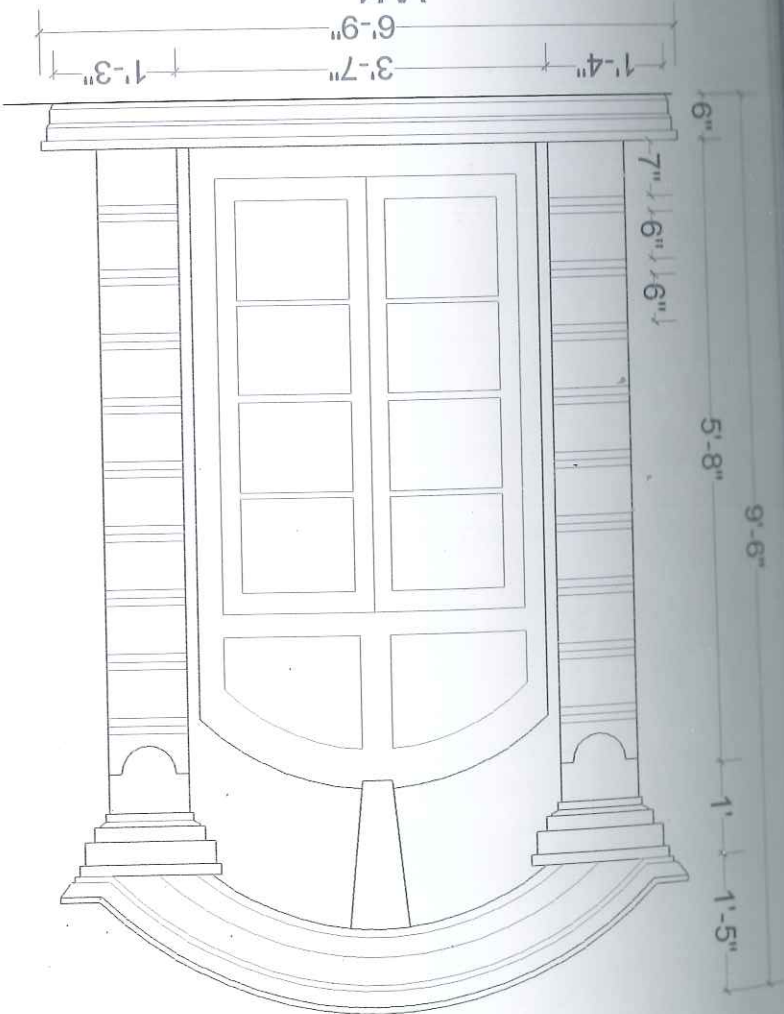

W3

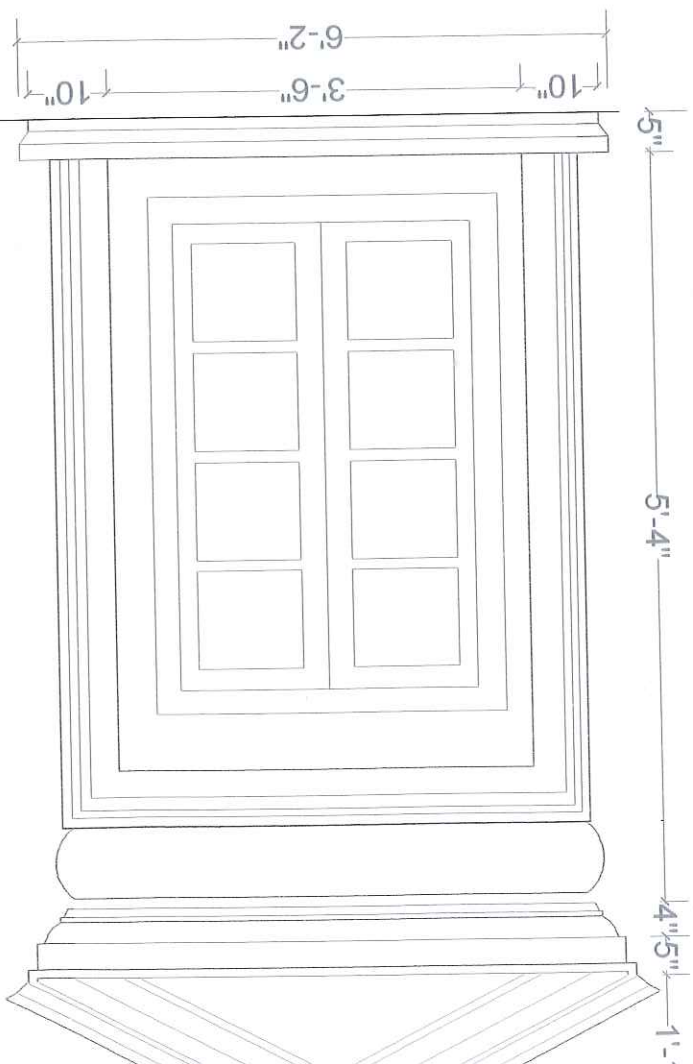

W7

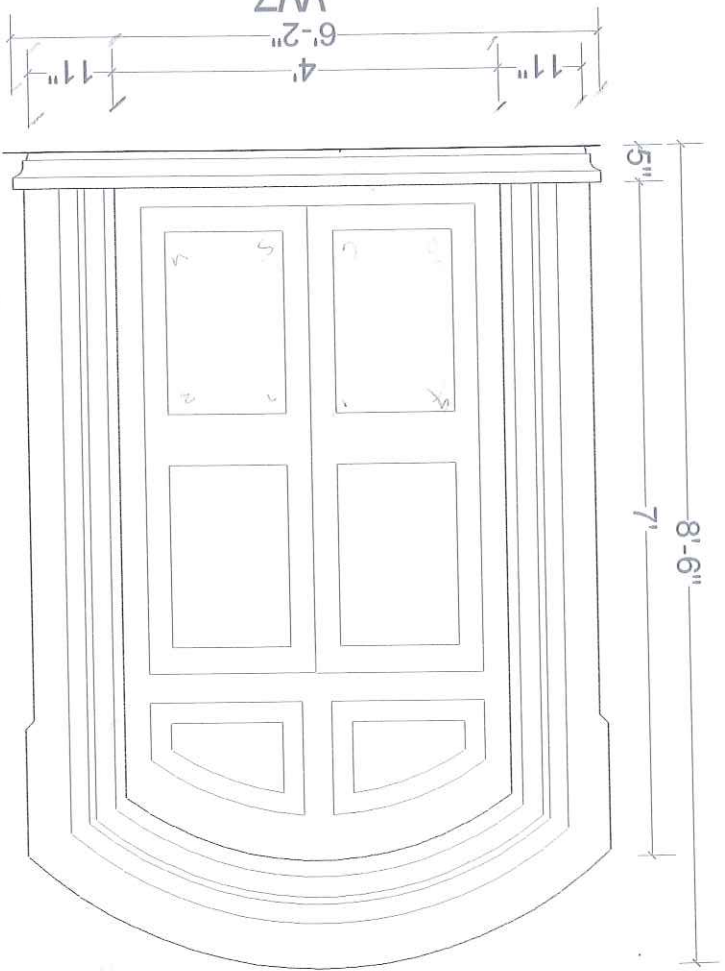

ARCHITECT/URBAN PLANNER

The Architects POLAK

37/D, Mohd. Ali Society, Karachi


Tel.: 021/438,45,80

Fax.: 021/452,23,61

Client
Government of Sindh,
Culture, Tourism & Social Welfare Department
Karachi

Date: 29-09-2007

Scale: 3/32"=1'

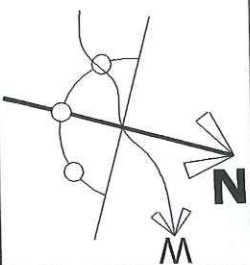

DWG No.16-E

Window Details

PLOT No. 3, RB/1

AIWAN-E-SADAR (Havelock) ROAD

KARACHI.

Heritage list

No. 14 on the Sindh Cultural

"The Old Free Masons Lodge",





Restoration of Sindh Wildlife Building,

Windows	
W1	3'-7" X 5'-8"
W3	3'-6" X 5'-4"
W2	1'-9" X 6'-8"
W7	4'-0" X 7'-0"



Drawings of Proposed Building


Restoration of Sindh Wildlife Building
"The Old Free Masons Lodge"
Computer Generated 3D Renderings

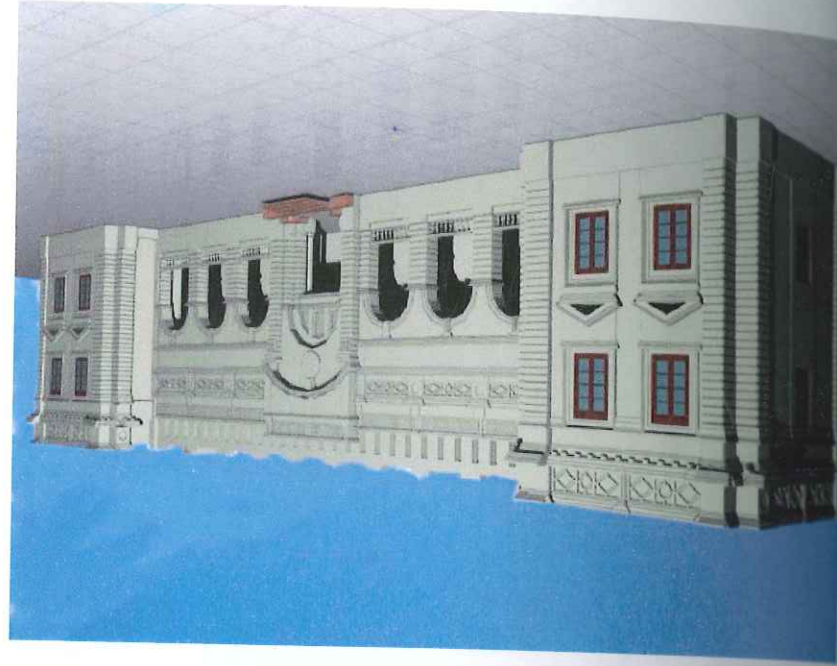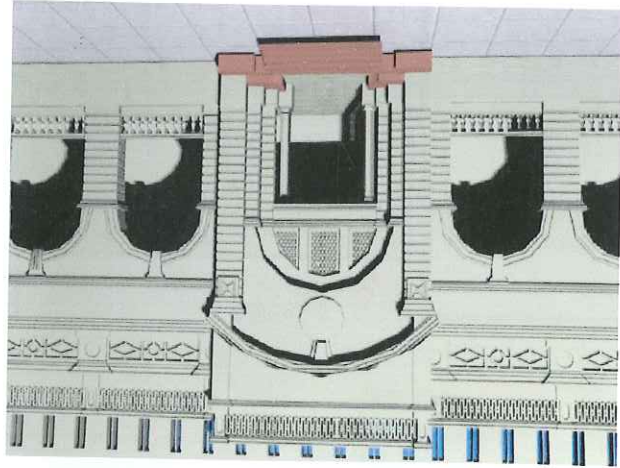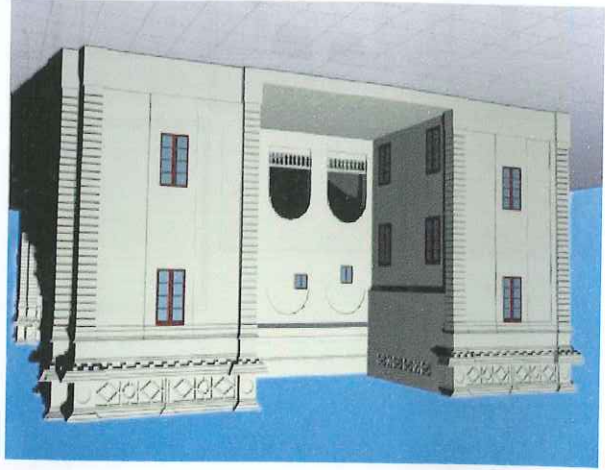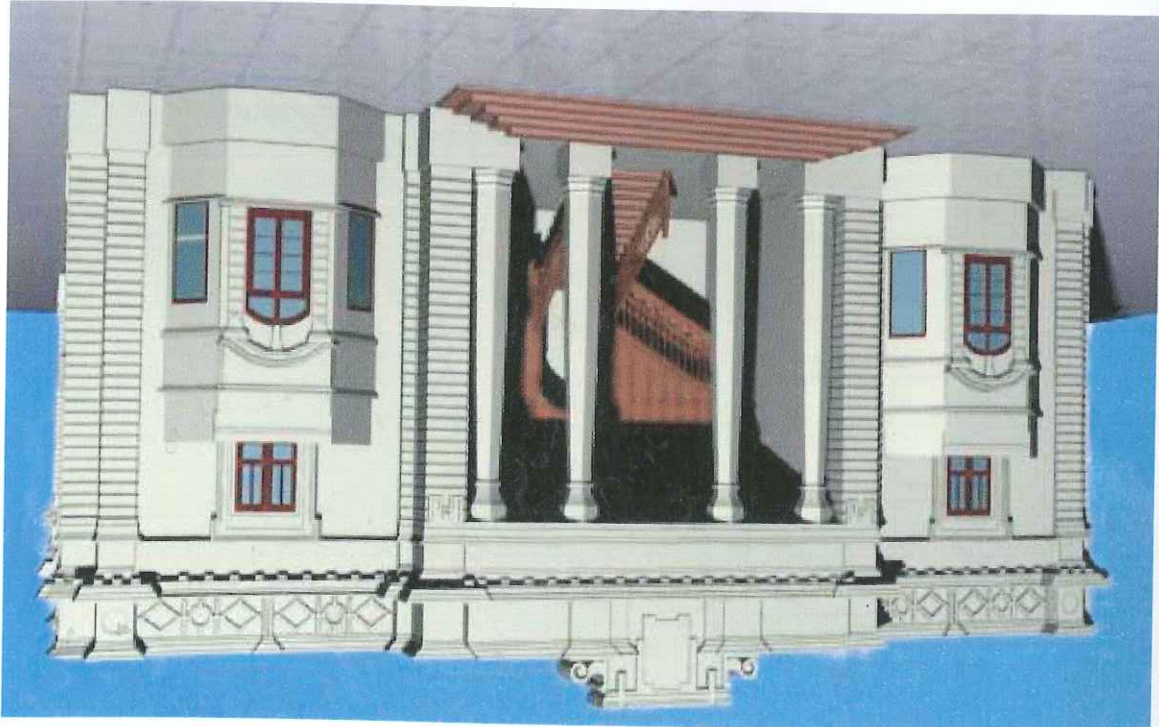

Prepared by
The Architects POLAK
37-D, Mohammad Ali
Society, Karachi.
021-4384587
24 October, 2007

INVARSIITY ROAD

HAVELOCK ROAD

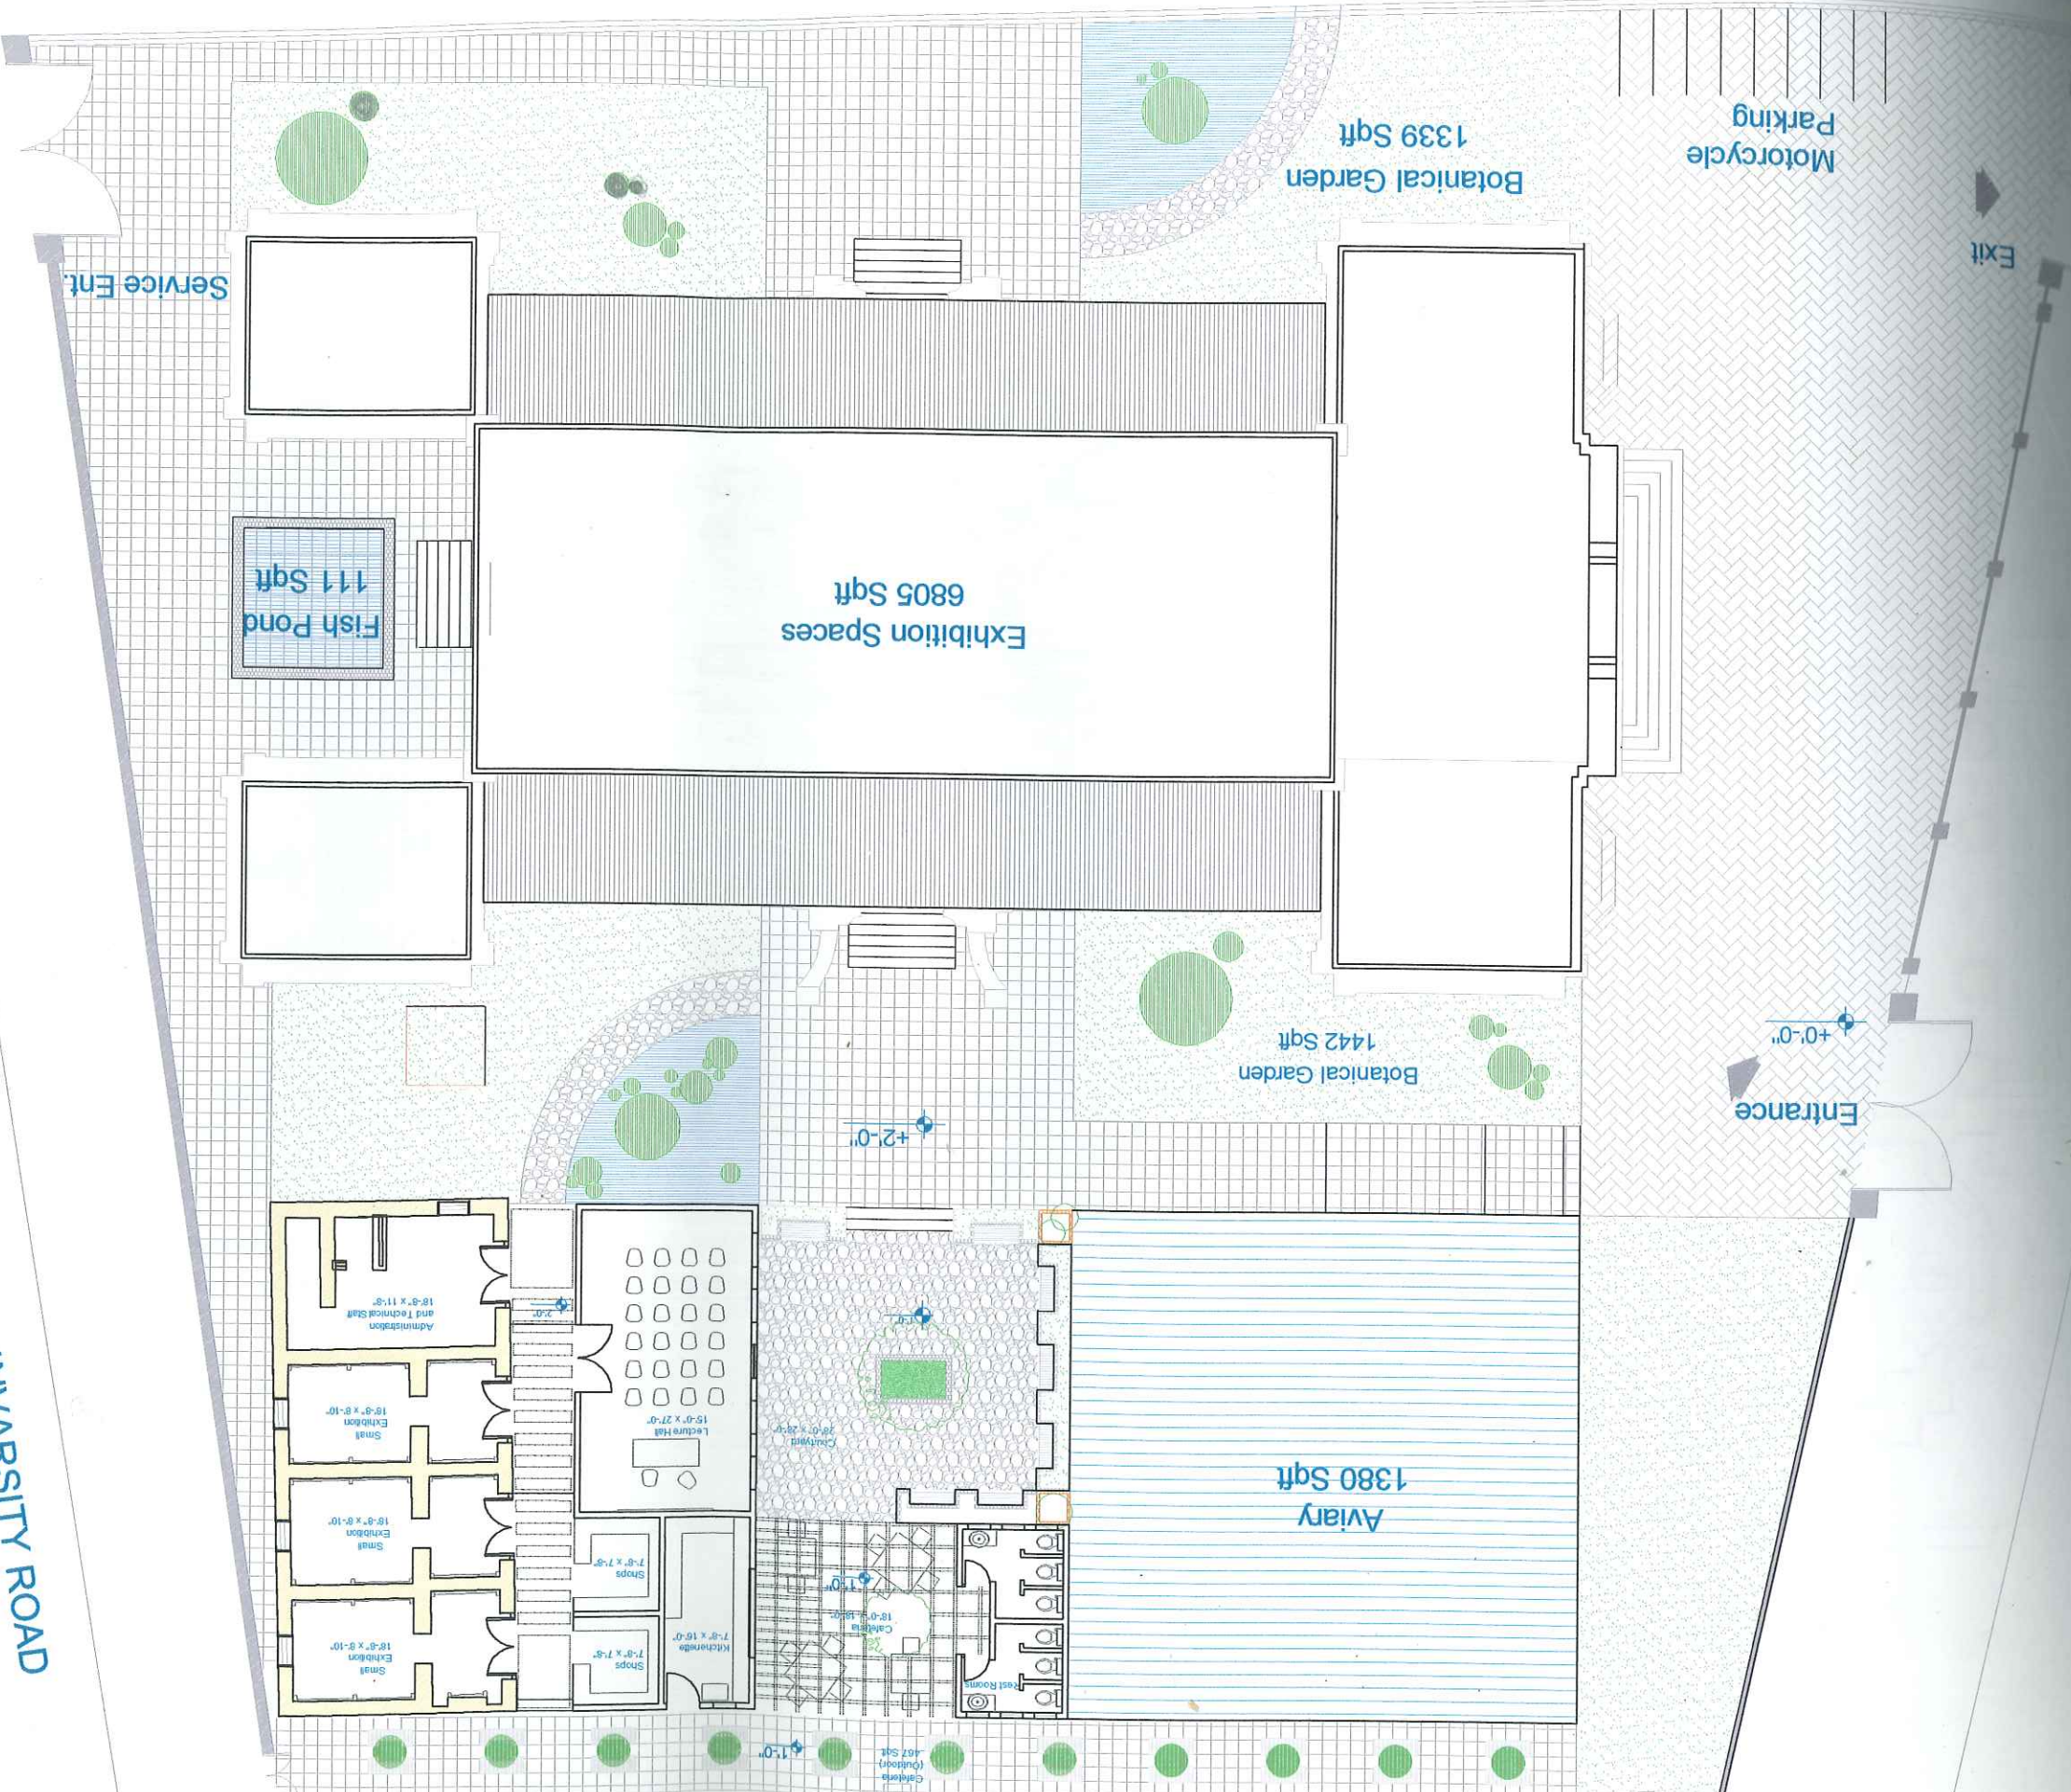

Legend:

Aviary	
Botanical Garden	

Restoration of Sindh Wildlife Building, "The Old Free Masons Lodge", No. 14 on the Sindh Cultural Heritage list.
 PLOT No. 3, RB/1
 AIWAN-E-SADAR (Haveck) ROAD
 KARACHI.

Proposed Site Plan

DWG No. 2-P

Scale: 1/16"=1'

Date: 27-04-2007

Client: Government of Sindh, Culture, Tourism & Social Welfare Department Karachi

ARCHITECT/URBAN PLANNER
 The Architects POLAK
 37/D, Mohd. Ali Society, Karachi
 Tel.: 021/438,45,80
 Fax.: 021/452,23,61

W1	3'-7" X 5'-8"	D1	4'-4" X 7'-3"
W2	1'-9" X 6'-8"	D2	4'-5" X 10'-7"
W3	3'-6" X 5'-4"	D3	4'-7" X 8'-8"
D4	2'-6" X 7'-0"	D4	7'-10" X 8'-8"
D5	3'-0" X 7'-0"	D5	8'-0" X 7'-8"
D6	6'-7" X 7'-8"		

FF01	Existing Original Tiles to be dismantled, restored and replaced as per specifications
FF02	Tiles to be dismantled and replaced by copy of original as per specifications
FF03	Concrete to be dismantled and replaced by copy of original flooring as per specifications
FF04	Mosaic to be dismantled and restored and replaced as per specifications
FF05	Wooden Floor to be restored as per specifications

Restoration of Sindh Wildlife Building,
"The Old Free Masons Lodge",
No. 14 on the Sindh Cultural
Heritage list
PLOT No. 3, RB/1
AIWAN-E-SADAR (Havelock) ROAD
KARACHI.

Proposed
Ground Floor


DWG No. 2-P

Scale: 3/32"=1'

Date: 29-09-2007

Client
Government of Sindh,
Culture, Tourism & Social Welfare Department
Karachi

ARCHITECT/URBAN PLANNER
The Architects POLAK
37/D, Mohd. Ali Society, Karachi
Tel.: 021/438,45,80
Fax.: 021/452,23,61

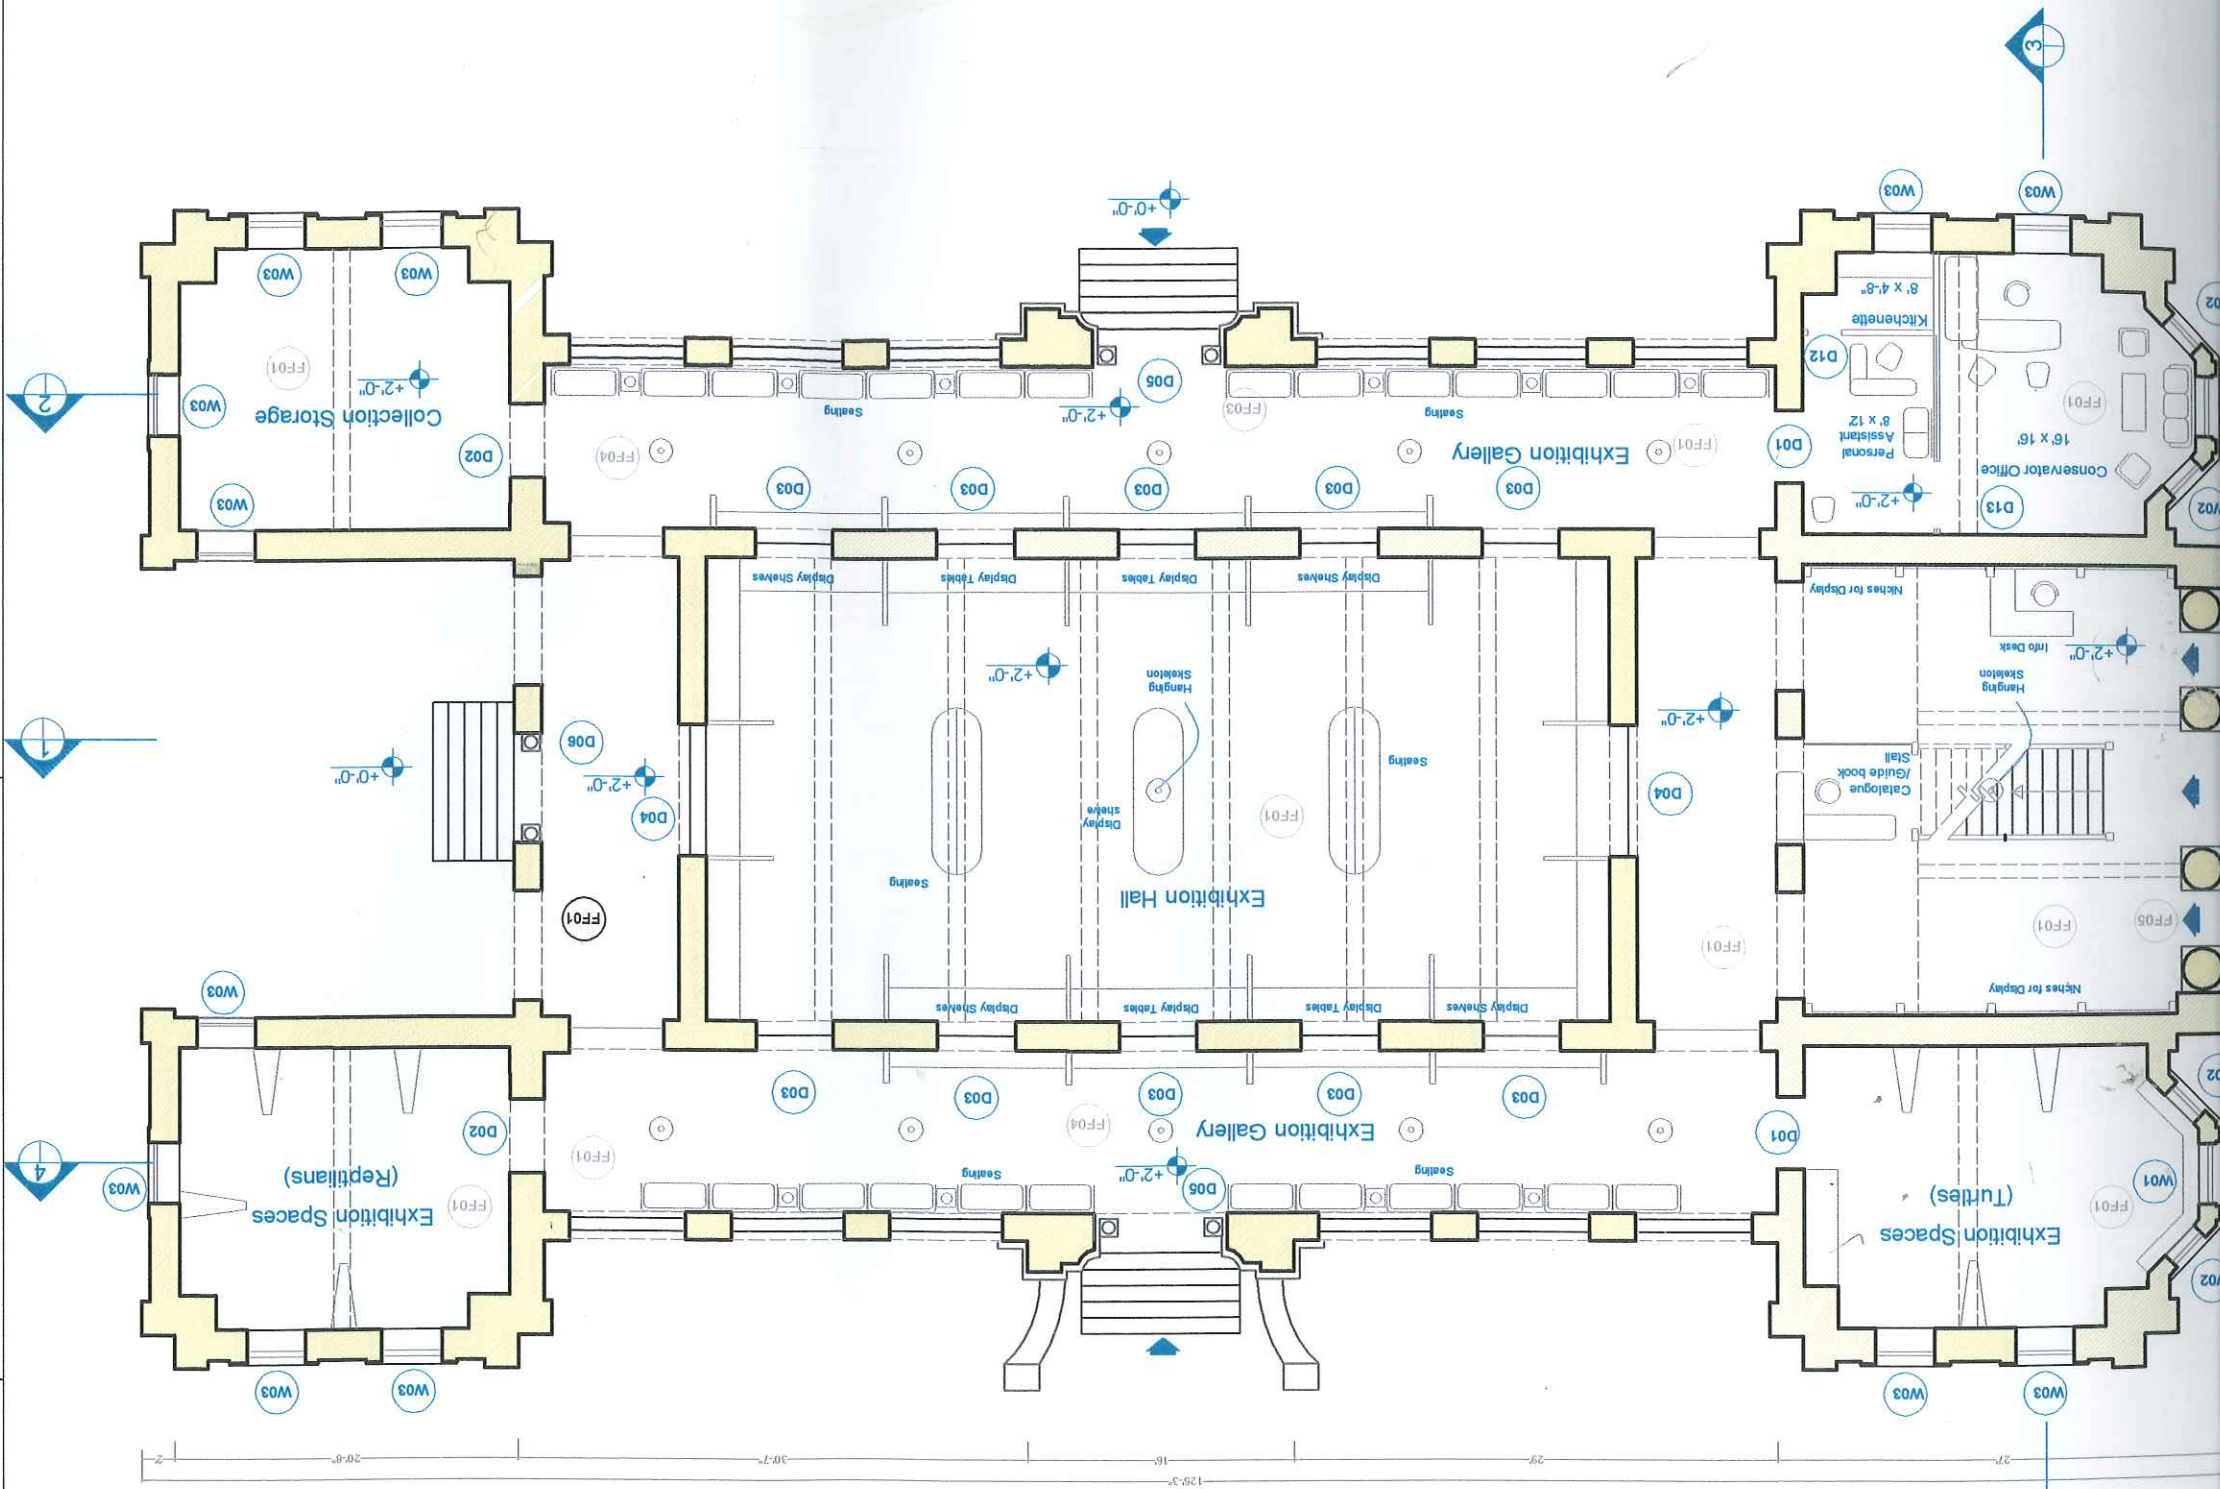


W1	3'-7" X 5'-8"	D1	4'-4" X 7'-3"
W2	1'-9" X 6'-8"	D2	4'-5" X 10'-7"
W3	3'-6" X 5'-4"	D3	4'-7" X 8'-8"
D4	7'-10" X 8'-8"	D4	7'-10" X 8'-8"
D5	8'-0" X 7'-8"	D5	8'-0" X 7'-8"
D6	6'-7" X 7'-8"	D6	6'-7" X 7'-8"

FF01	Existing Original Tiles to be replaced, restored and replaced as per specifications
FF02	Tiles to be dismantled and replaced by copy of original as per specifications
FF03	Concrete to be dismantled and replaced by copy of original flooring as per specifications
FF04	Mosaic to be dismantled and restored and replaced as per specifications
FF05	Wooden Floor to be restored as per specifications

Restoration of Sindh Wildlife Building, "The Old Free Masons Lodge", No. 14 on the Sindh Cultural Heritage list.
 PLOT No. 3, RB/1 AIWAN-E-SADAR (Havelock) ROAD KARACHI.

Proposed Ground Floor
 DWG No. 2-P
 Scale: 3/32"=1'
 Date: 29-09-2007

Client
 Government of Sindh,
 Culture, Tourism & Social Welfare Department
 Karachi
 ARCHITECT/URBAN PLANNER
 The Architects POLAK
 37D, Mohd. Ali Society, Karachi
 Tel.: 021/438,45,80
 Fax.: 021/452,23,61

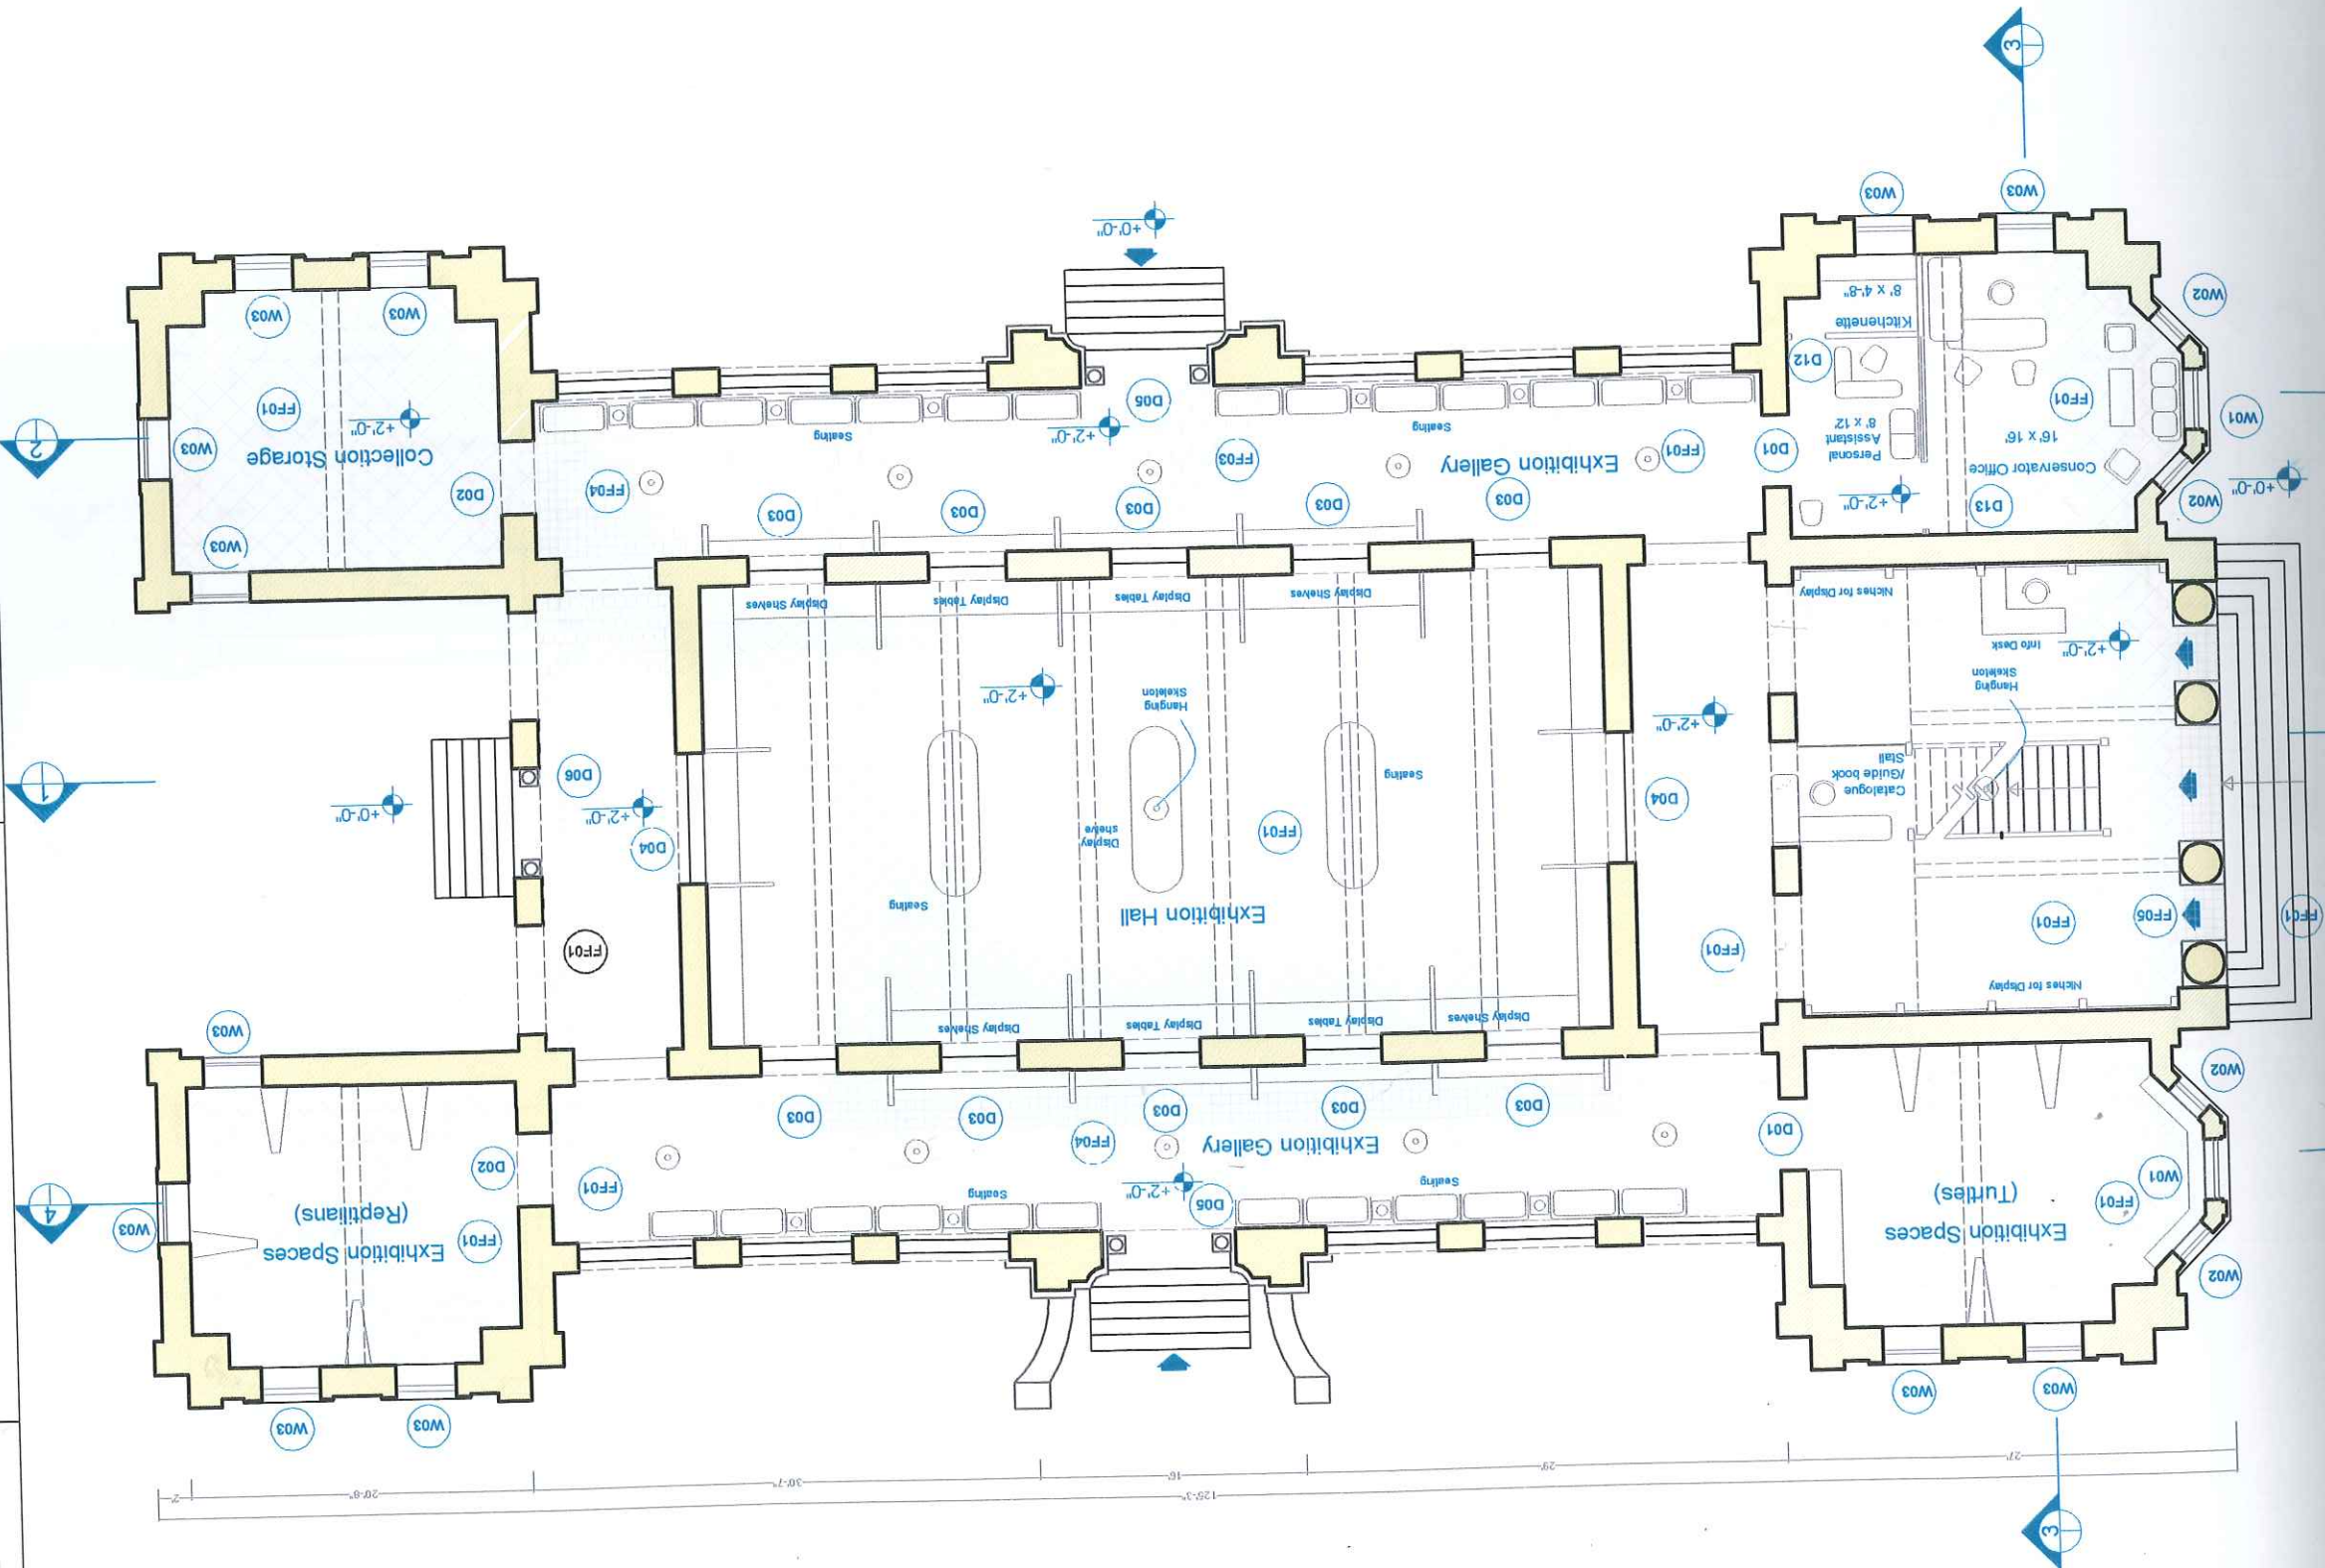


Windows	
W4	3'-7" X 5'-4"
W5	4'-2" X 5'-4"
W6	3'-7" X 5'-4"
D7	4'-0" X 7'-4"
D8	4'-3" X 7'-6"
D9	4'-4" X 6'-6"
D12	2'-6" X 7'-0"
D13	3'-0" X 7'-0"

FF01	Existing Original Tiles to be replaced.
FF02	Tiles to be dismantled and replaced by copy of original
FF03	Concrete to be dismantled and replaced by copy of original flooring
FF04	Mosaic to be dismantled and restored and replaced
FF05	Wooden Floor to be restored

Restoration of Sindh Wildlife Building, "The Old Free Masons Lodge", No. 14 on the Sindh Cultural Heritage list.
 PLOT No. 3, RB/1
 AIWAN-E-SADAR (HaveLOCK) ROAD
 KARACHI.

Proposed Mezzanine Floor
 DWG No. 3-P
 Scale: 3/32"=1'
 Date: 27-04-2007

Client
 Government of Sindh,
 Culture, Tourism & Social Welfare Department
 Karachi
 ARCHITECT/URBAN PLANNER
 The Architects POLAK
 37/D, Mohd. Ali Society, Karachi
 Tel.: 021/438,45,80
 Fax.: 021/452,23,61

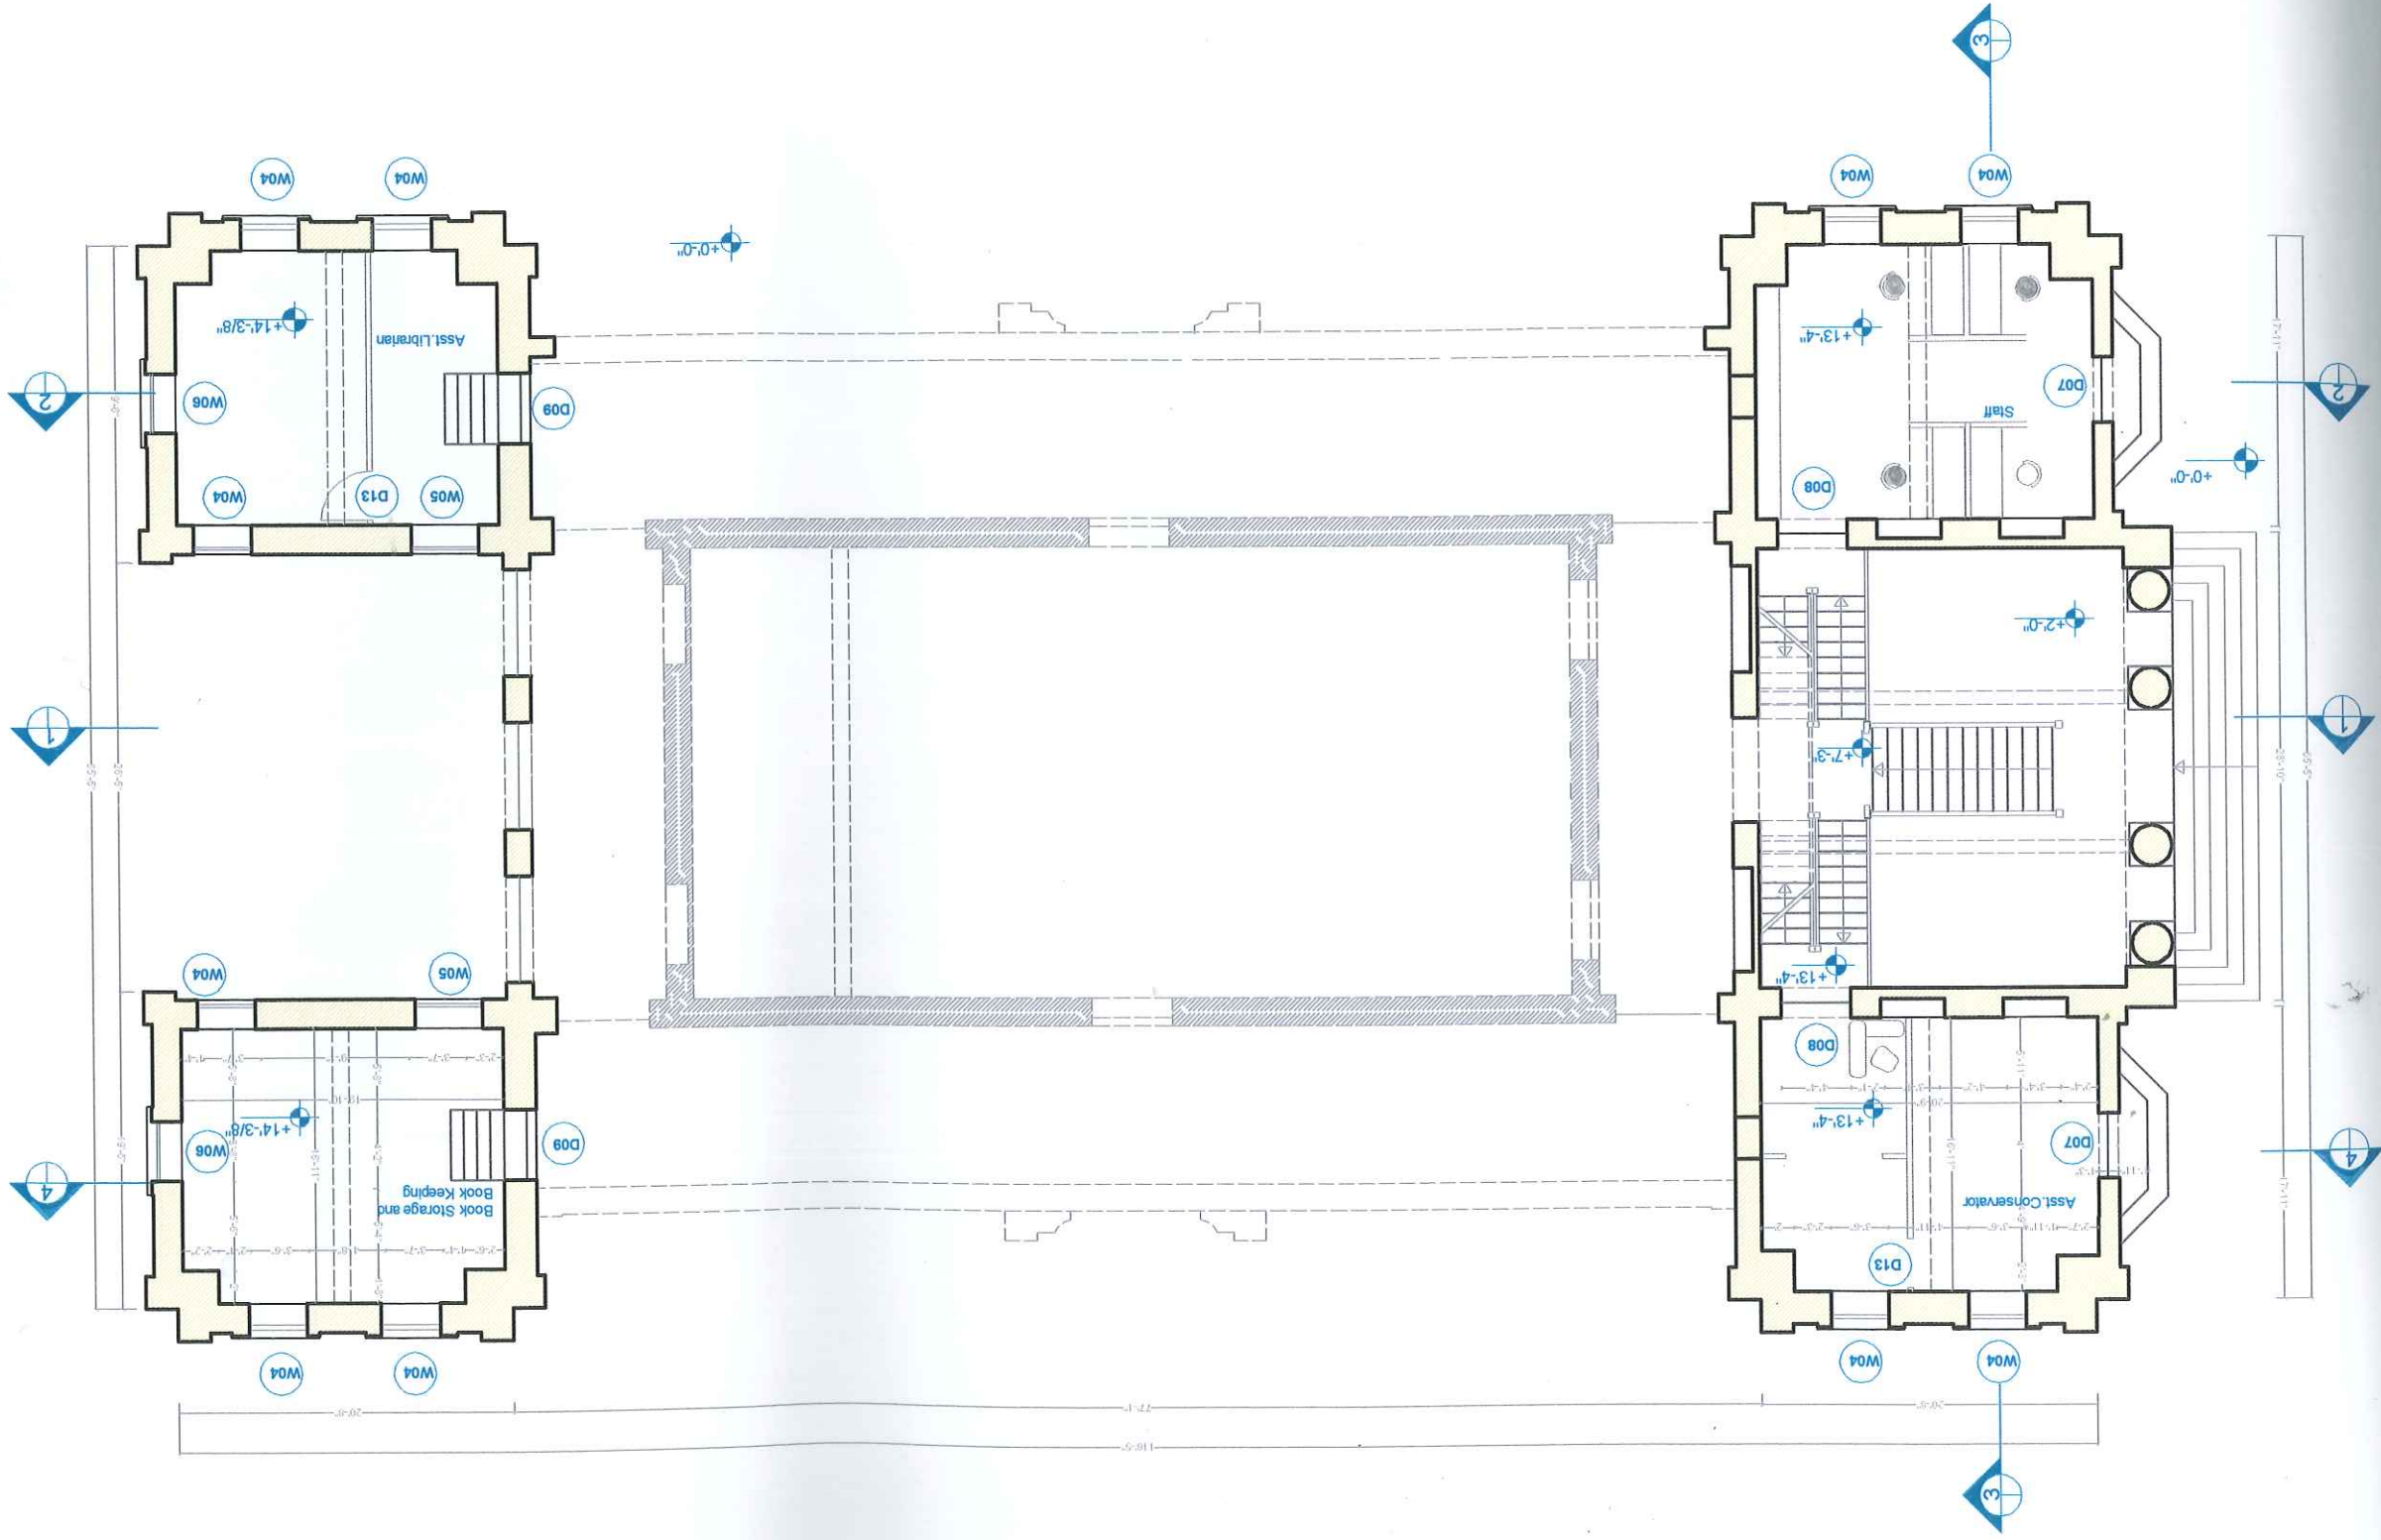

W4	3'-7" X 5'-4"	D7	4'-0" X 7'-4"
W5	4'-2" X 5'-4"	D8	4'-3" X 7'-6"
W6	3'-7" X 5'-4"	D9	4'-4" X 6'-6"
		D12	2'-6" X 7'-0"
		D13	3'-0" X 7'-0"

FF01	Dismantled, restored and replaced.
FF02	Tiles to be dismantled and replaced by copy of original.
FF03	Concrete to be dismantled and replaced by copy of original flooring.
FF04	Mosaic to be dismantled and restored and replaced.
FF05	Wooden Floor to be restored.


Restoration of Sindh Wildlife Building, "The Old Free Masons Lodge", No. 14 on the Sindh Cultural Heritage list.
 PLOT No. 3, RB/1 AIWAN-E-SADAR (Havelock) ROAD KARACHI.

Proposed Mezzanine Floor

DWG No. 3-P bis
 Scale: 3/32"=1'
 Date: 27-04-2007

Client
 Government of Sindh,
 Culture, Tourism & Social Welfare Department
 Karachi

ARCHITECT/URBAN PLANNER
 The Architects POLAK
 37/D, Mohd. Ali Society, Karachi
 Tel.: 021/438,45,80
 Fax: 021/452,23,61

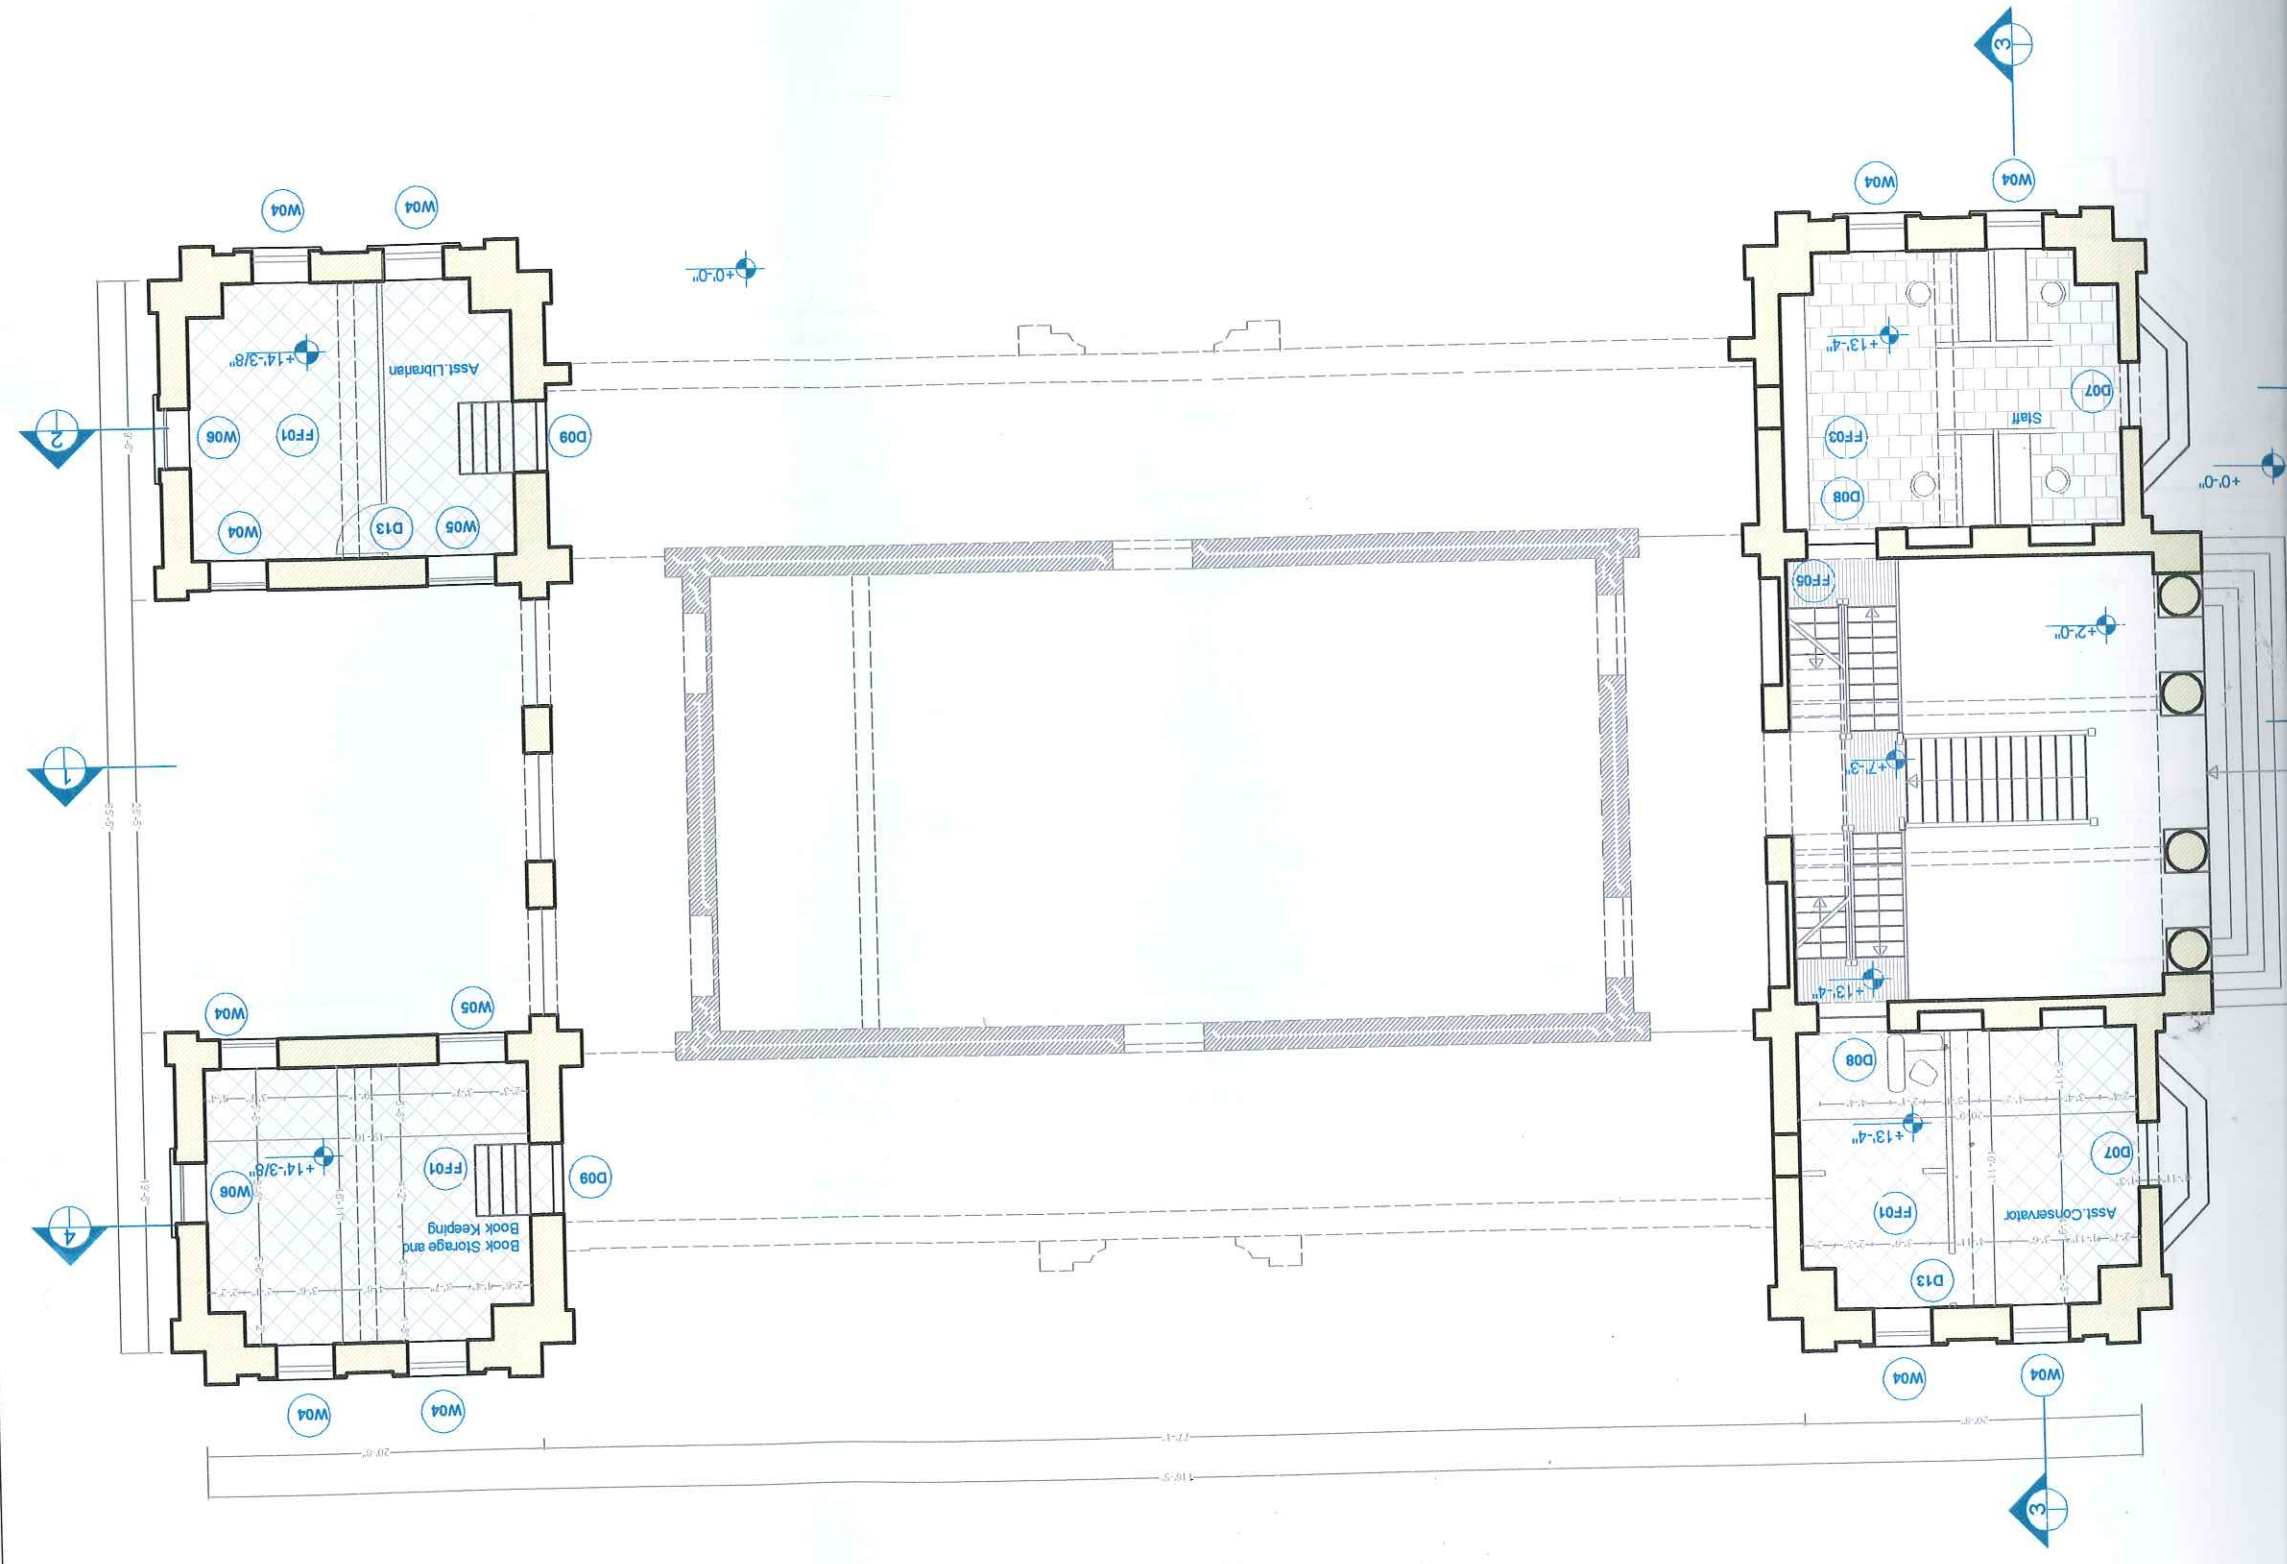

Client
 Government of Sindh,
 Culture, Tourism & Social Welfare Department
 Karachi

ARCHITECT/URBAN PLANNER
 The Architects POLAK
 37/D, Mohd. Ali Society, Karachi
 Tel.: 021/438,45,80
 Fax: 021/452,23,61


DWG No. 4-P
 Proposed
 First Floor

Scale: 3/32"=1'
 Date: 29-09-2007

Restoration of Sindh Wildlife Building,
 "The Old Free Masons Lodge",
 No.14 on the Sindh Cultural
 Heritage list.
 PLOT No. 3, RB/1
 AIWAN-E-SADAR (Haveock) ROAD
 KARACHI.

FF01	Existing Original Tiles to be replaced.
FF02	Tiles to be dismantled and replaced by copy of original
FF03	Concrete to be dismantled and replaced by copy of original flooring
FF04	Mosaic to be dismantled and restored and replaced
FF05	Wooden Floor to be restored

W4	4'-3" X 7'-6"
W5	4'-2" X 5'-4"
W6	3'-7" X 5'-4"
W7	4'-0" X 7'-0"
D10	4'-1" X 8'-8"
D11	4'-11" X 9'-8"
D12	2'-6" X 7'-0"

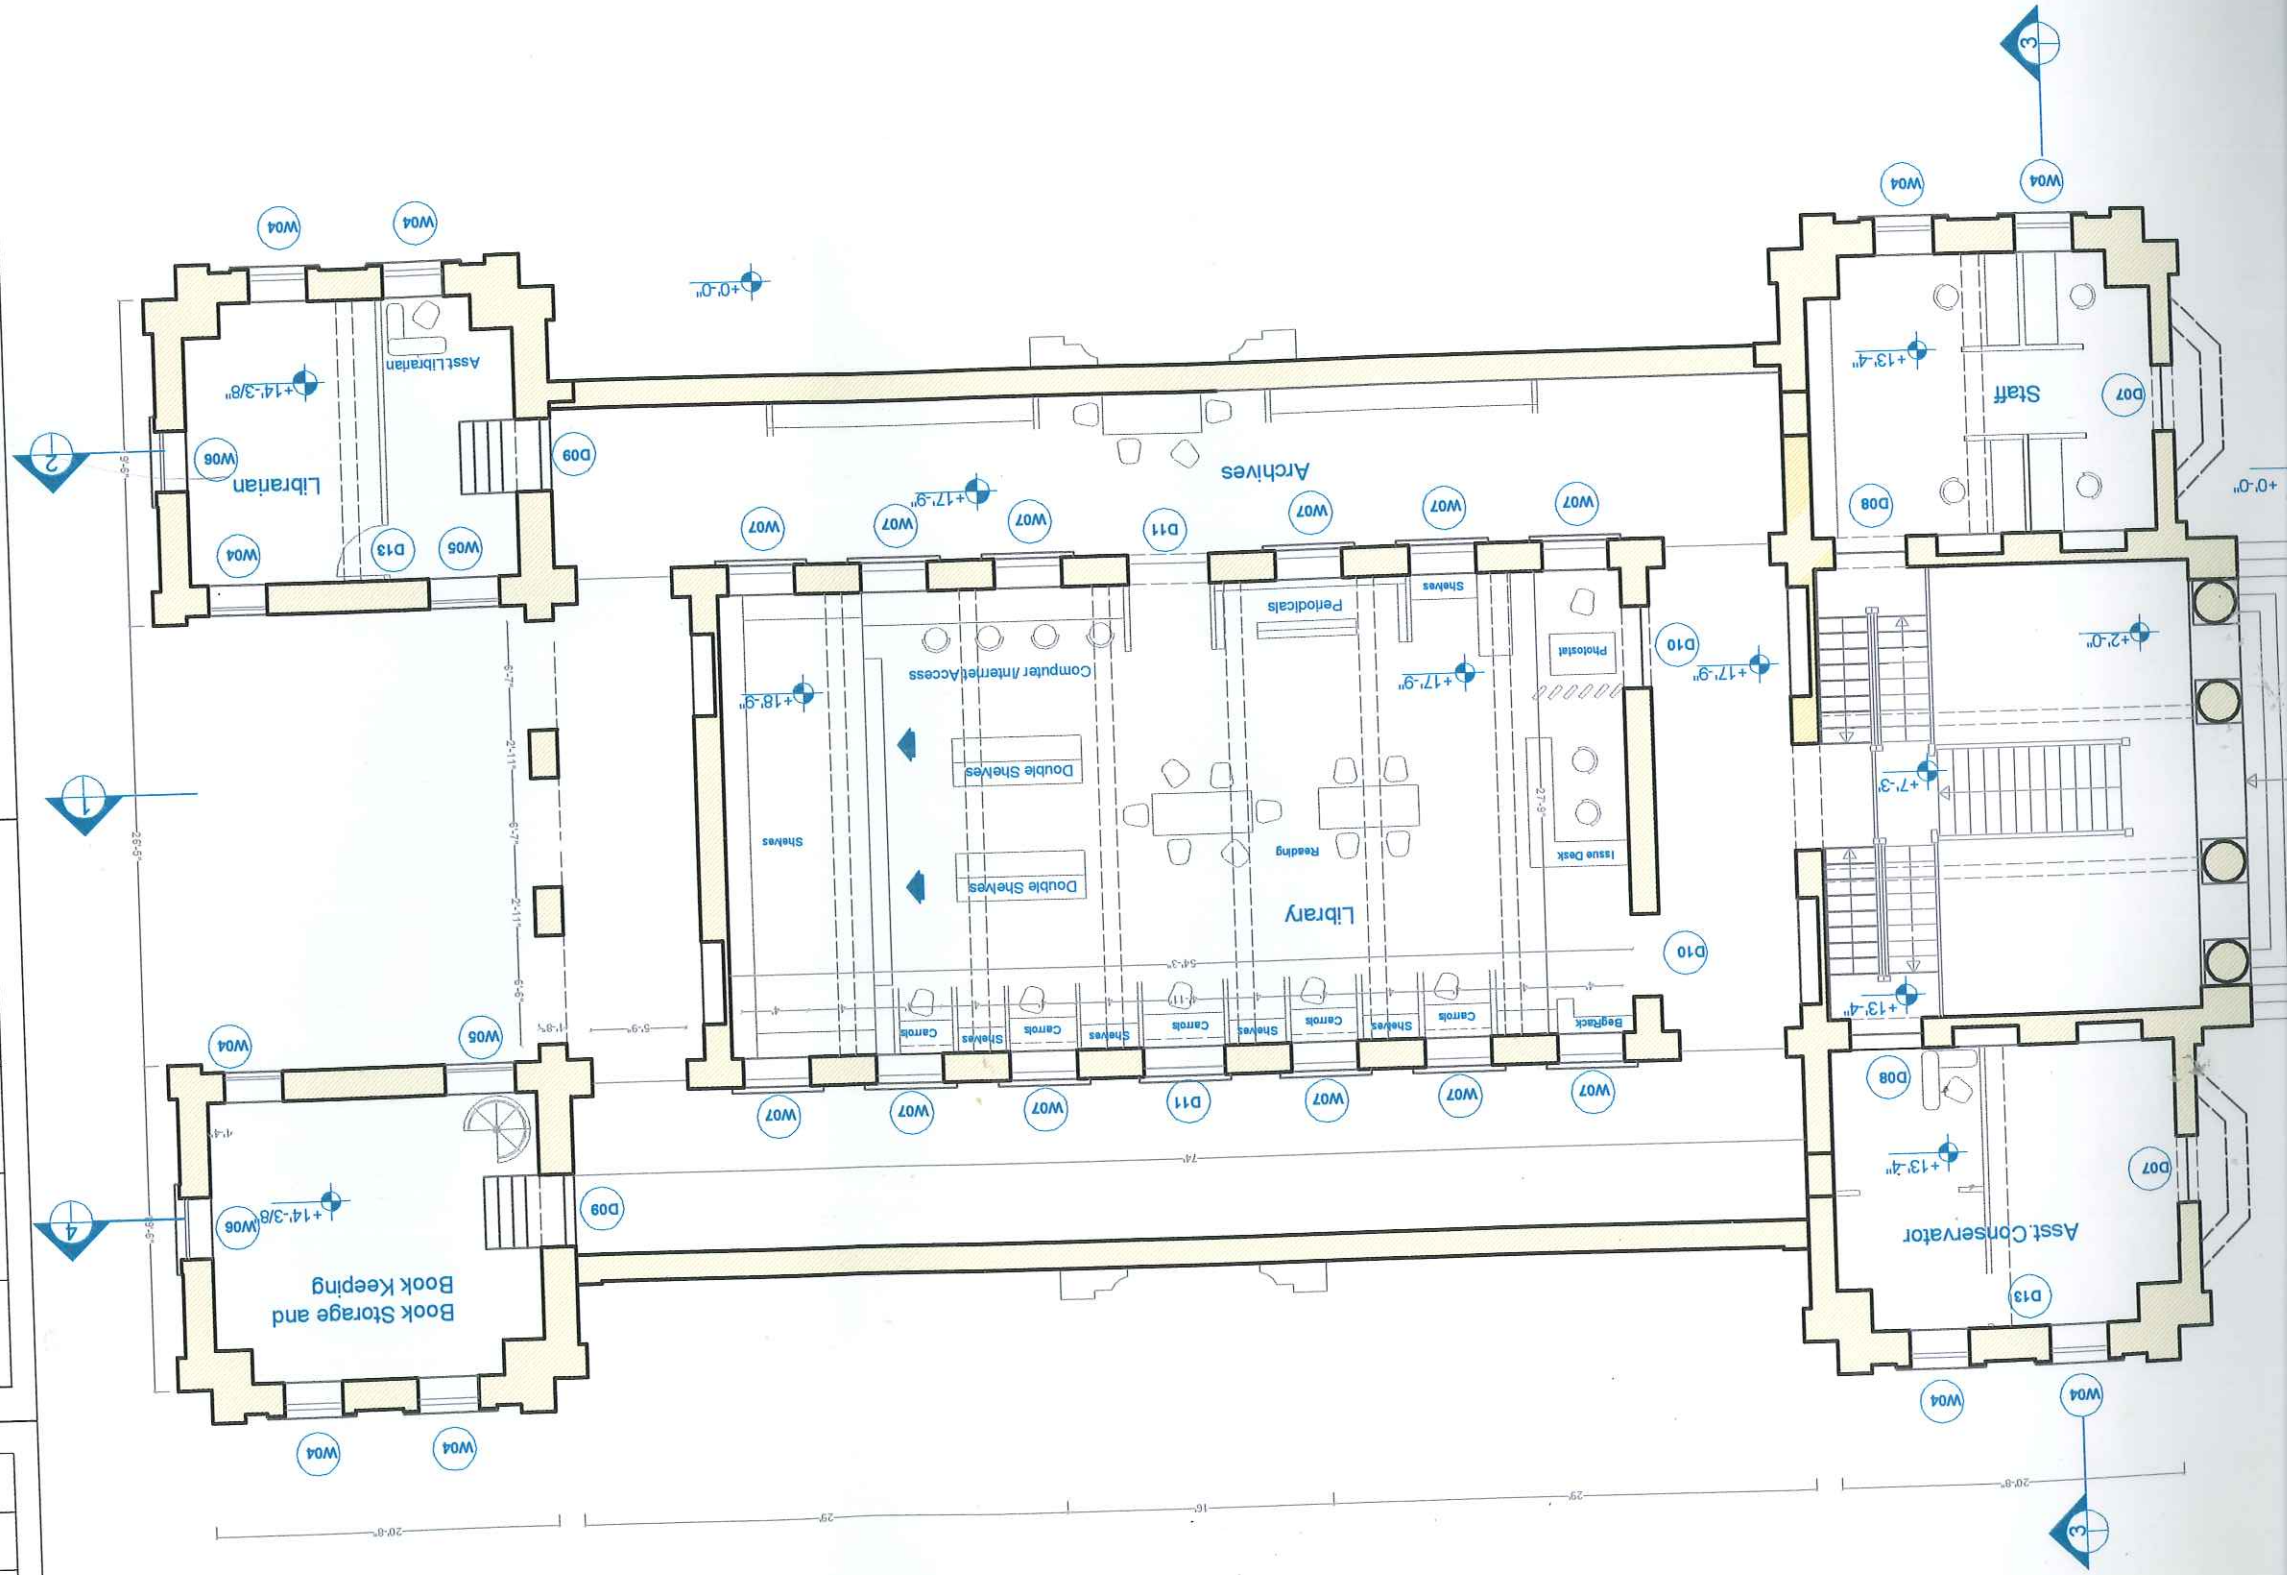

nted with iction ar on aster

W4	3'-7" X 5'-4"	D7	4'-0" X 7'-4"
W5	4'-2" X 5'-4"	D8	4'-3" X 7'-6"
W6	3'-7" X 5'-4"	D9	4'-4" X 6'-6"
W7	4'-0" X 7'-0"	D10	4'-11" X 8'-8"
D11	4'-11" X 9'-8"	D12	2'-6" X 7'-0"

FF01	Existing Original Tiles to be dismantled, restored and replaced.
FF02	Tiles to be dismantled and replaced by copy of original
FF03	Concrete to be dismantled and replaced by copy of original flooring
FF04	Mosaic to be dismantled and restored and replaced
FF05	Wooden Floor to be restored


Restoration of Sindh Wildlife Building, "The Old Free Masons Lodge", No. 14 on the Sindh Cultural Heritage list
 PLOT No. 3, RB/1 AIWAN-E-SADAR (Havelock) ROAD KARACHI.

Proposed First Floor

DWG No. 4-P bis


Scale: 3/32"=1'

Date: 29-09-2007

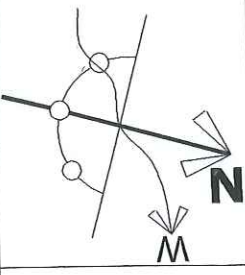

Client
 Government of Sindh,
 Culture, Tourism & Social Welfare Department
 Karachi

ARCHITECT/URBAN PLANNER
 The Architects POLAK
 37/D, Mohd. Ali Society, Karachi
 Tel.: 021/438,45,80
 Fax: 021/452,23,61

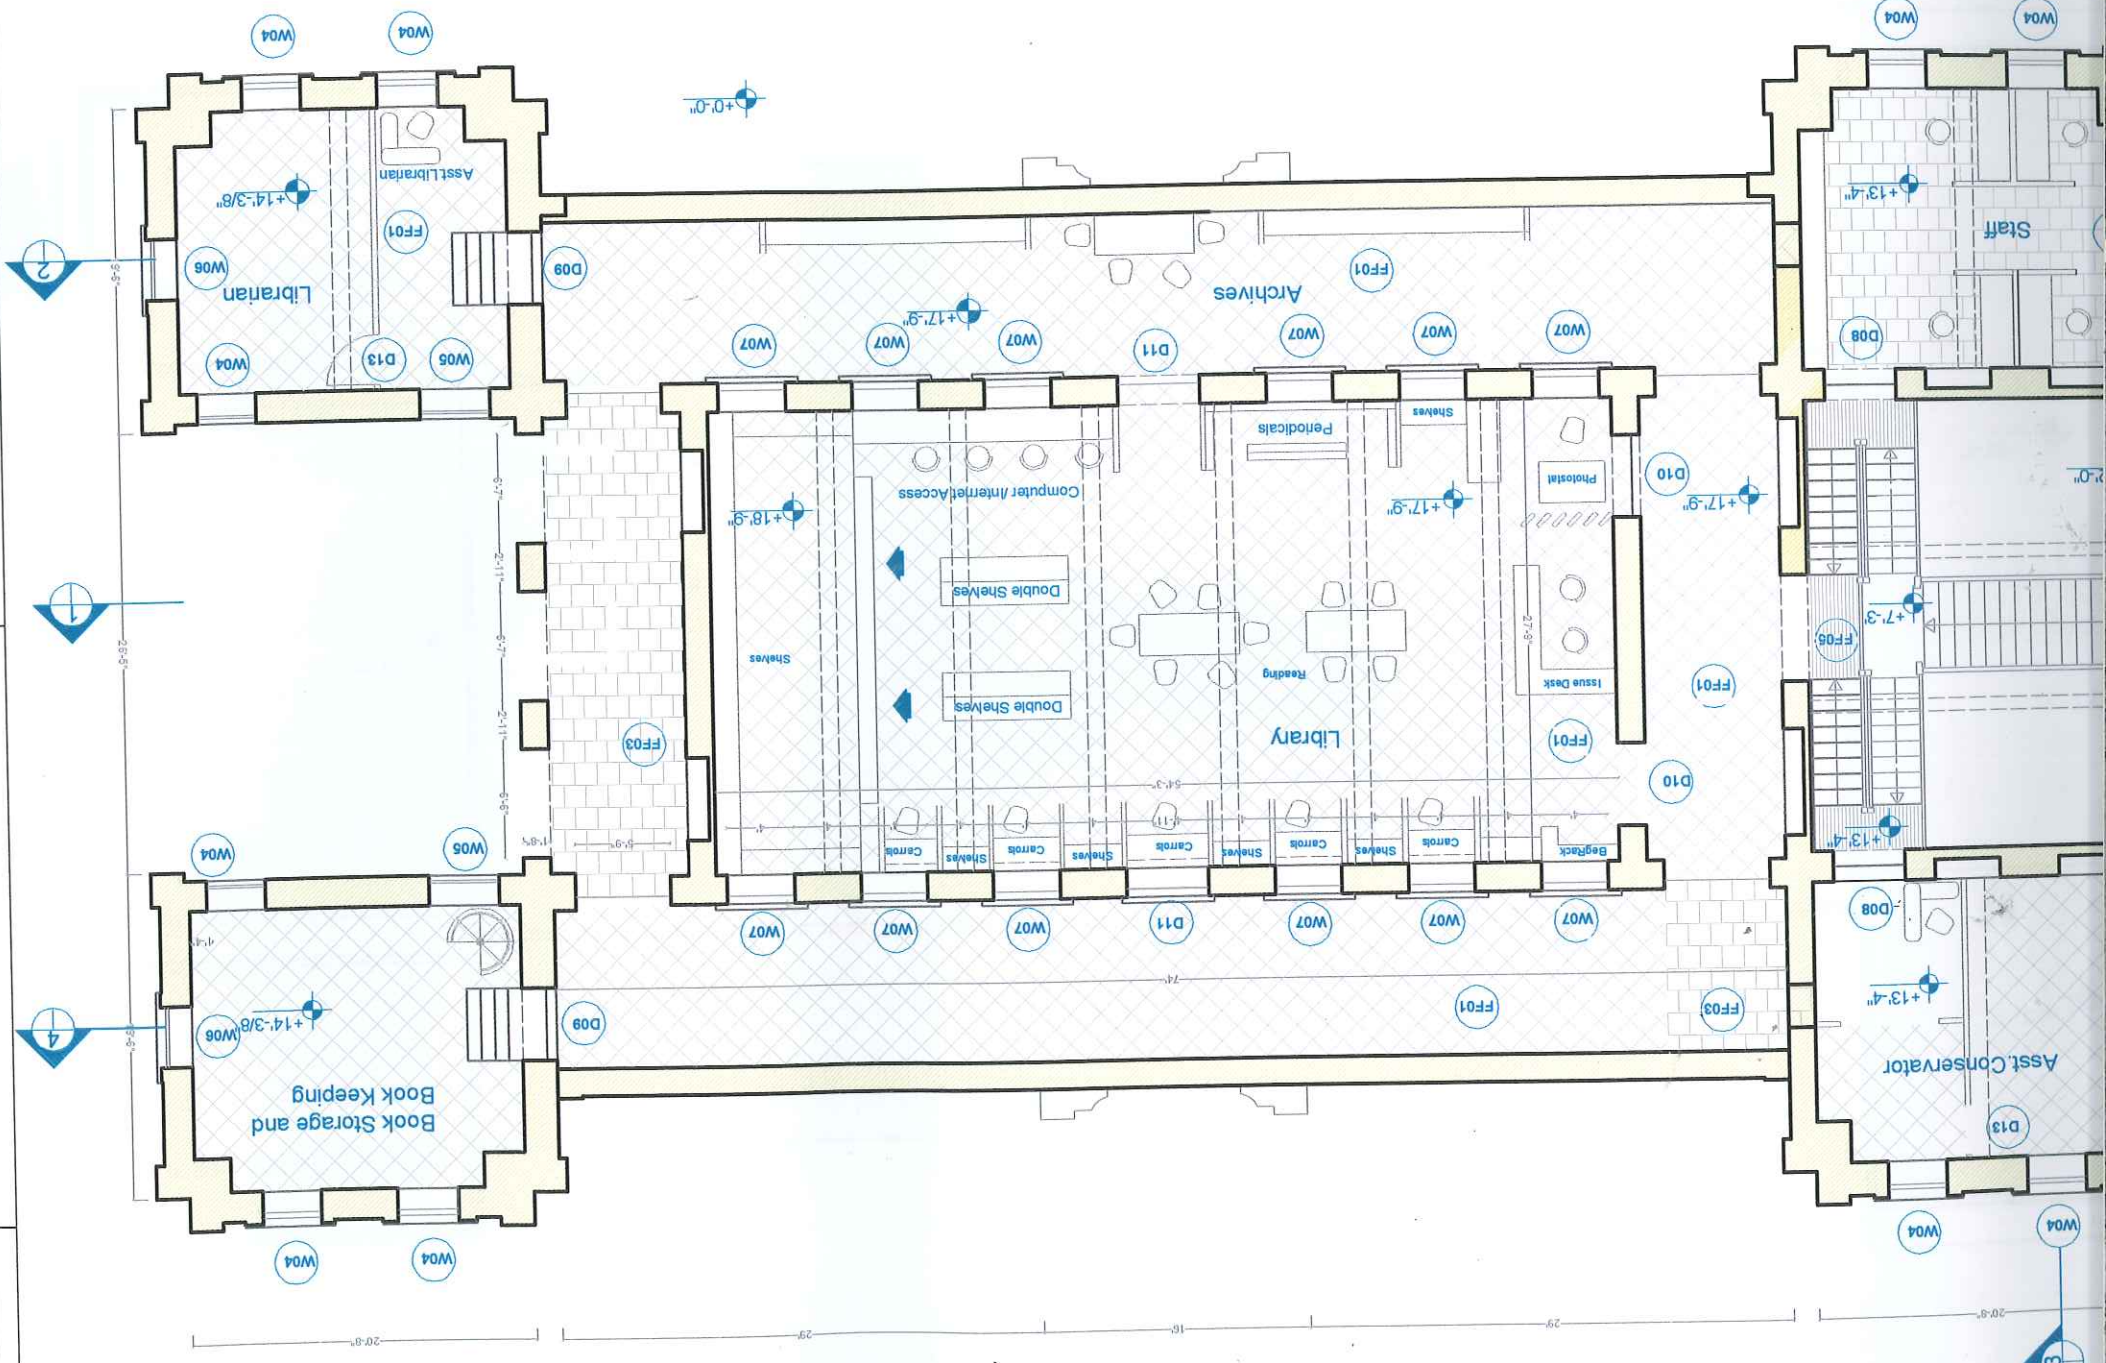

Client
 Government of Sindh,
 Culture, Tourism & Social Welfare Department
 Karachi

ARCHITECT/URBAN PLANNER
 The Architects POLAK
 37/D, Mohd. Ali Society, Karachi
 Tel.: 021/438,45,80
 Fax: 021/452,23,61

Date: 27-04-2007

Scale: 3/32"=1'


DWG No.5-P

Proposed
 Roof Plan

Restoration of Sindh Wildlife Building,
 "The Old Free Masons Lodge",
 No. 14 on the Sindh Cultural
 Heritage list.
 PLOT No. 3, RB/1
 AIVAN-E-SADAR (Havelok) ROAD
 KARACHI.

Additional Space

Legend:

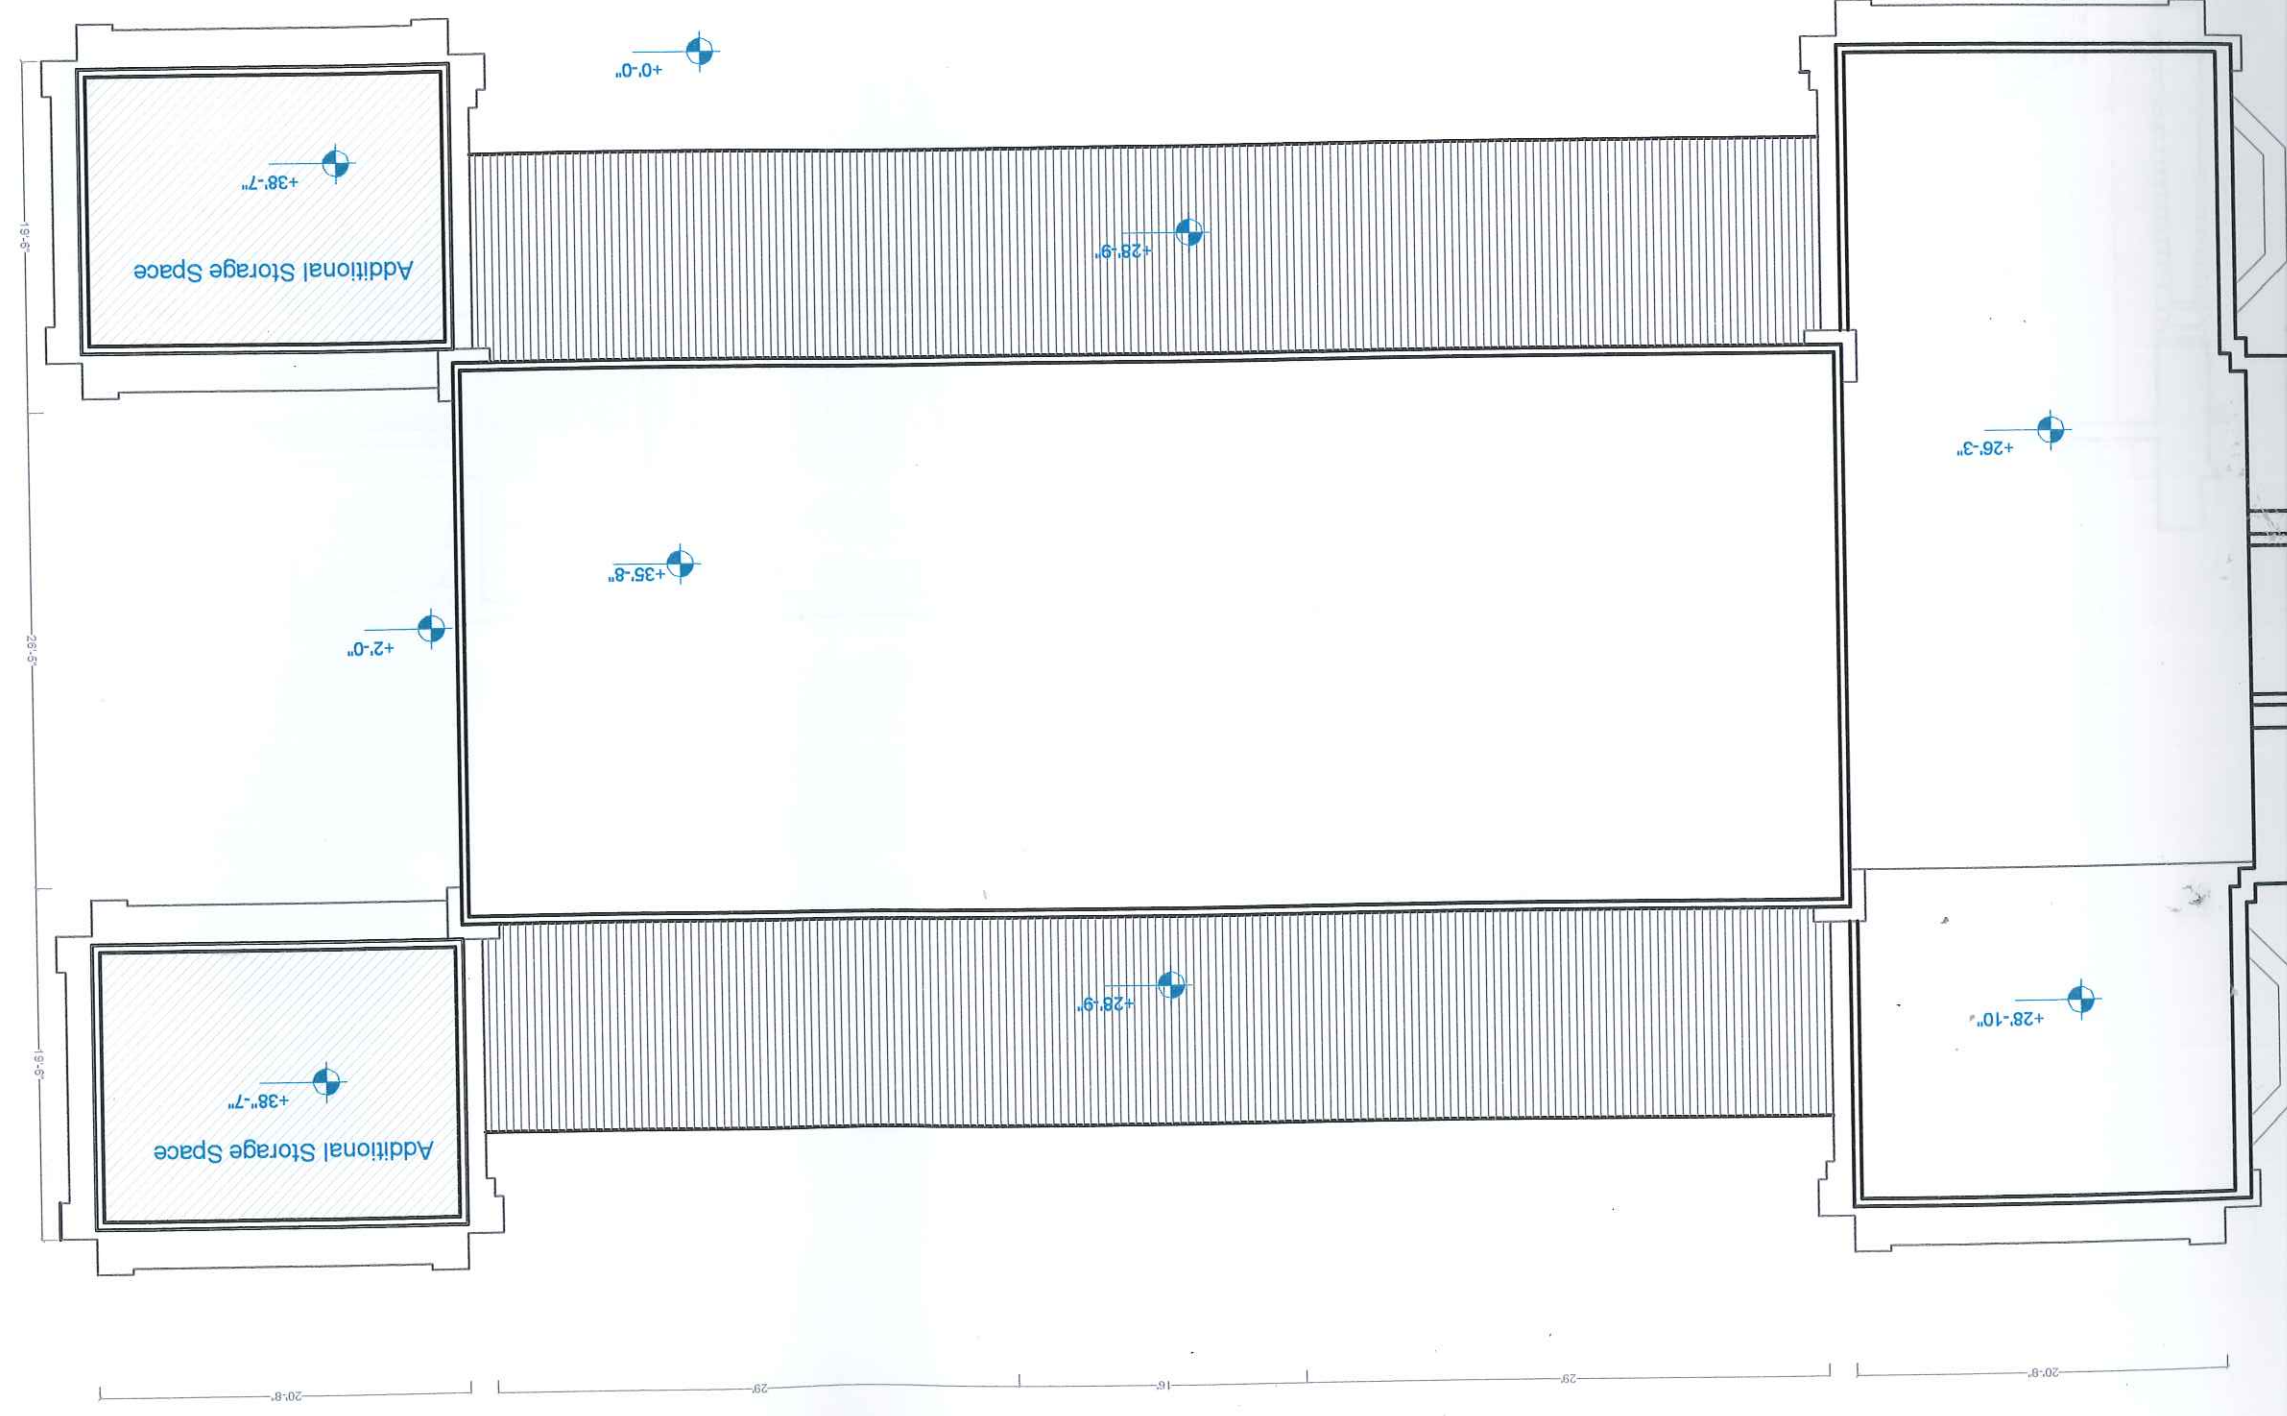

ment
 ing,
 er
 1/2"
 on
 ation
 th
 ed
 7'-0"
 7'-0"
 7'-0"
 7'-0"

X 7'-0"
X 7'-0"
X 7'-0"
X 7'-0"

nted

with

ication

ar

er on

over 1/2"

aster

ilding,

Section 1

DWG No.6-P

Scale: 3/32"=1'

Date: 29-09-2007

Client

Government of Sindh,
Culture, Tourism & Social Welfare Department
Karachi

Additional Space

WF1 Walls to be restored, sandpapered, limed, pointed as per specifications

WF2 Walls to be plastered with limeplaster as per specifications

WF3 Wood to be restored as per specification

WF4 1/2" thick cement sand plaster in 1:5 cement mortar on internal walls, columns, beams etc complete

WF5 1/4" thick colour crete plaster on walls and other surfaces over 1/2" thick 1:4 cement sand plaster as per specifications


Restoration of Sindh Wildlife Building, "The Old Free Masons Lodge", No. 14 on the Sindh Cultural Heritage list
PLOT No. 3, RB/1
AIWAN-E-SADAR (Havelock) ROAD
KARACHI.

Proposed Section 1

DWG No.6-P

Scale: 3/32"=1'

Date: 29-09-2007
Client
Government of Sindh,
Culture, Tourism & Social Welfare Department
Karachi
ARCHITECT/URBAN PLANNER
The Architects POLAK
37/D, Mohd. Ali Society, Karachi
Tel.: 021/438,45,80
Fax.: 021/452,23,61

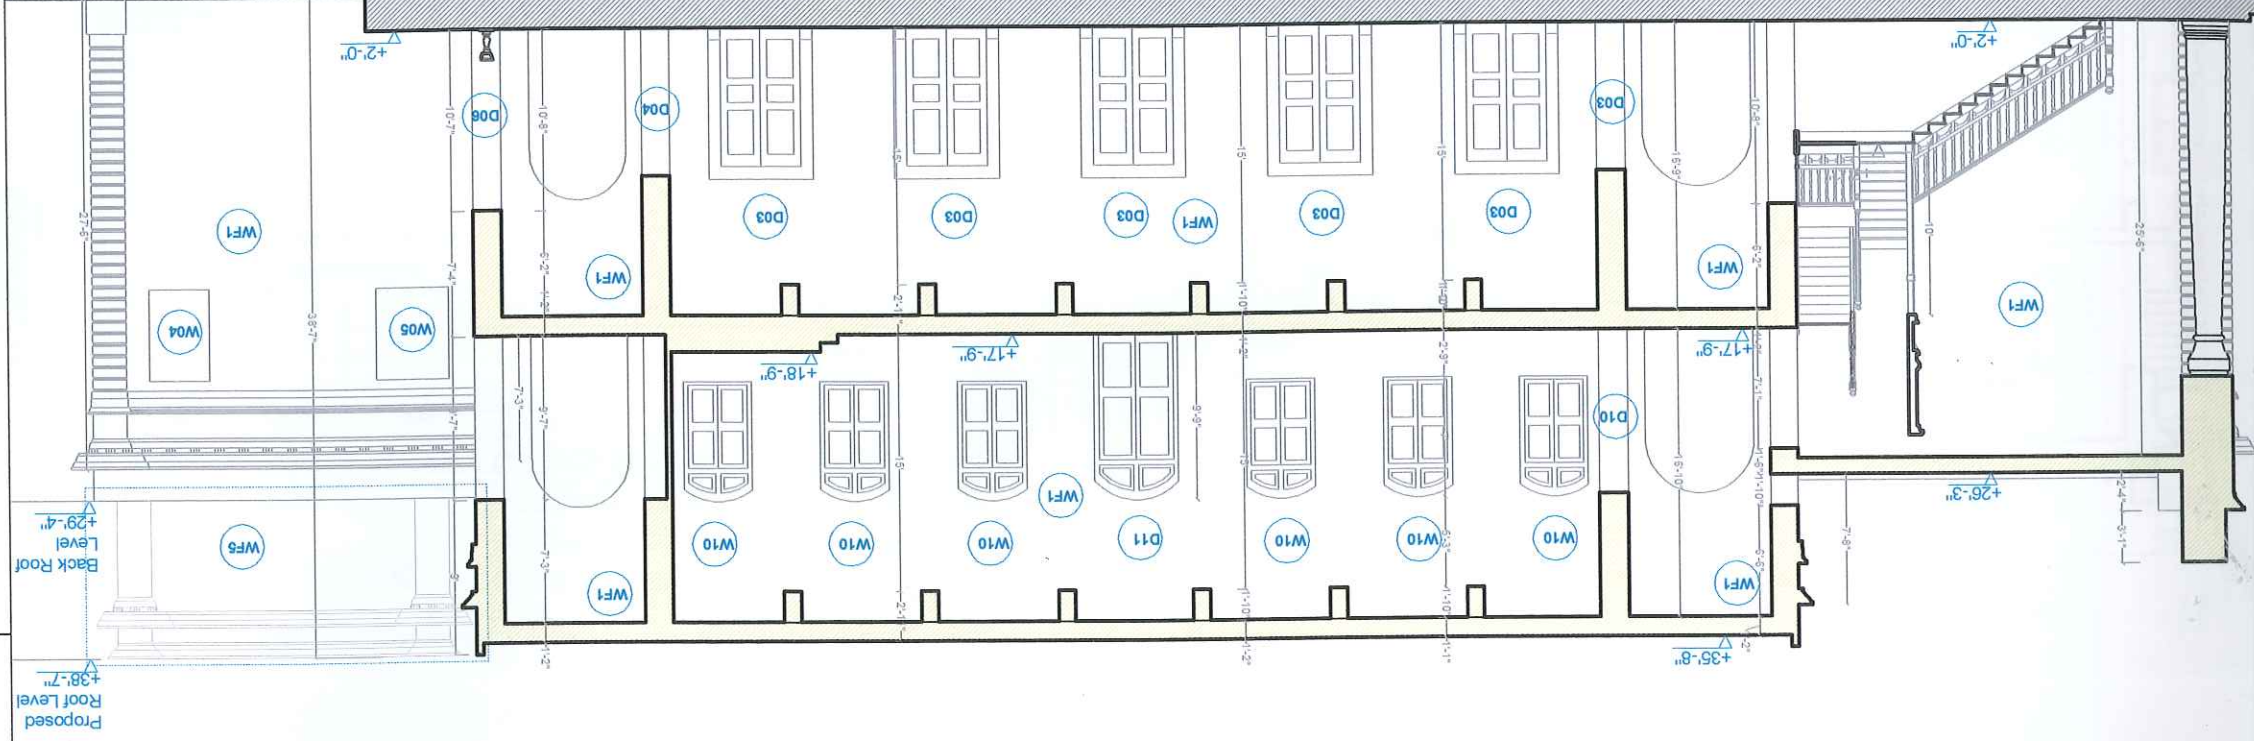

Legend:

WF1	Walls to be restored, sandpapered, limepointed as per specifications
WF2	Walls to be plastered with limeplaster as per specifications
WF3	Wood to be restored as per specification
WF4	1/2" thick cement sand plaster in 1:5 cement mortar on internal walls, columns, beams etc complete
WF5	1/4" thick colour crete plaster on walls and other surfaces over 1/2" thick 1:4 cement sand plaster as per specifications

Additional Space

Legend:

Restoration of Sindh Wildlife Building, "The Old Free Masons Lodge", No. 14 on the Sindh Cultural Heritage list.
 PLOT No. 3, RB/1 AIWAN-E-SADAR (Havelock) ROAD KARACHI.

Proposed Section 2



DWG No. 7-P

Scale: 3/32" = 1"

Date: 29-09-2007

Client
 Government of Sindh,
 Culture, Tourism & Social Welfare Department
 Karachi

ARCHITECT/URBAN PLANNER
 The Architects POLAK
 37/D, Mohd. Ali Society, Karachi
 Tel.: 021/438,45,80
 Fax.: 021/452,23,61

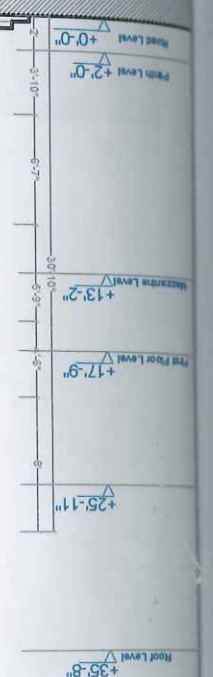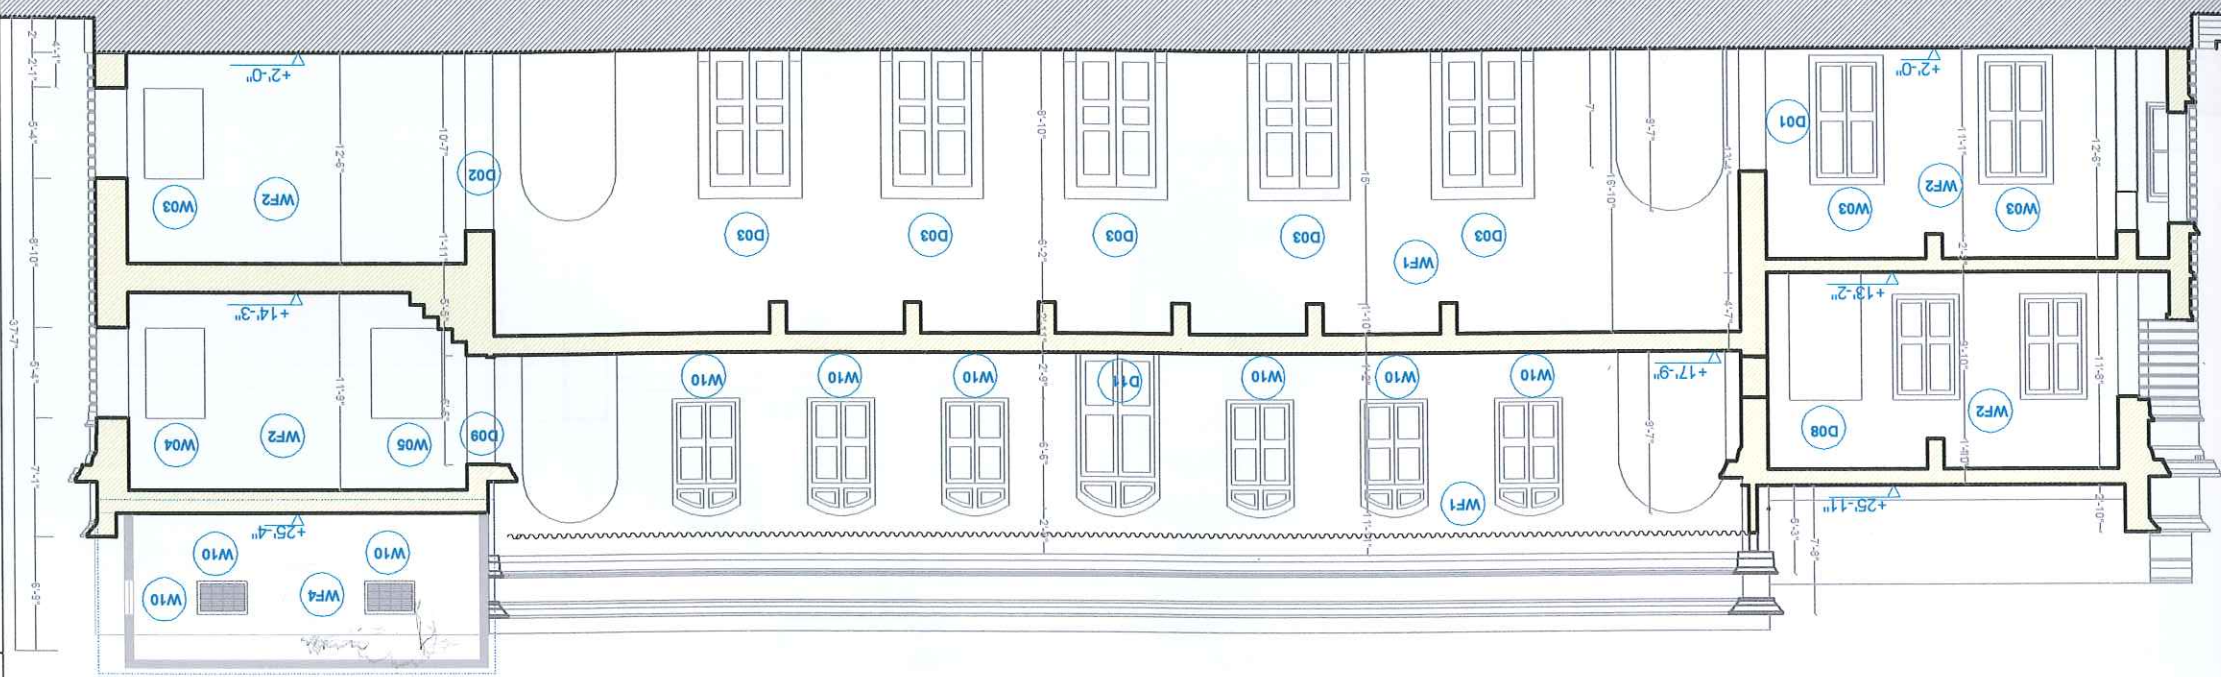

Legend:

	Additional Space
--	------------------


	WF1 Walls to be restored, sandpapered, limepointed as per specifications
	WF2 Walls to be plastered with limeplaster as per specifications
	WF3 Wood to be restored as per specification
	WF4 ½" thick cement sand plaster in 1:5 cement mortar on internal walls, columns, beams etc complete
	WF5 ¼" thick colour crete plaster on walls and other surfaces over ½" thick 1:4 cement sand plaster as per specifications

Restoration of Sindh Wildlife Building, "The Old Free Masons Lodge", No. 14 on the Sindh Cultural Heritage list
 PLOT No. 3, RB/1 AIWAN-E-SADAR (Havelok) ROAD KARACHI.

Proposed Section 4
 DWG No. 9-P

Scale: 3/32"=1'
 Date: 29-09-2007

Client
 Government of Sindh, Culture, Tourism & Social Welfare Department
 Karachi
 ARCHITECT/URBAN PLANNER
 The Architects POLAK
 37/D, Mohd. Ali Society, Karachi
 Tel.: 021/438,45,80
 Fax.: 021/452,23,61

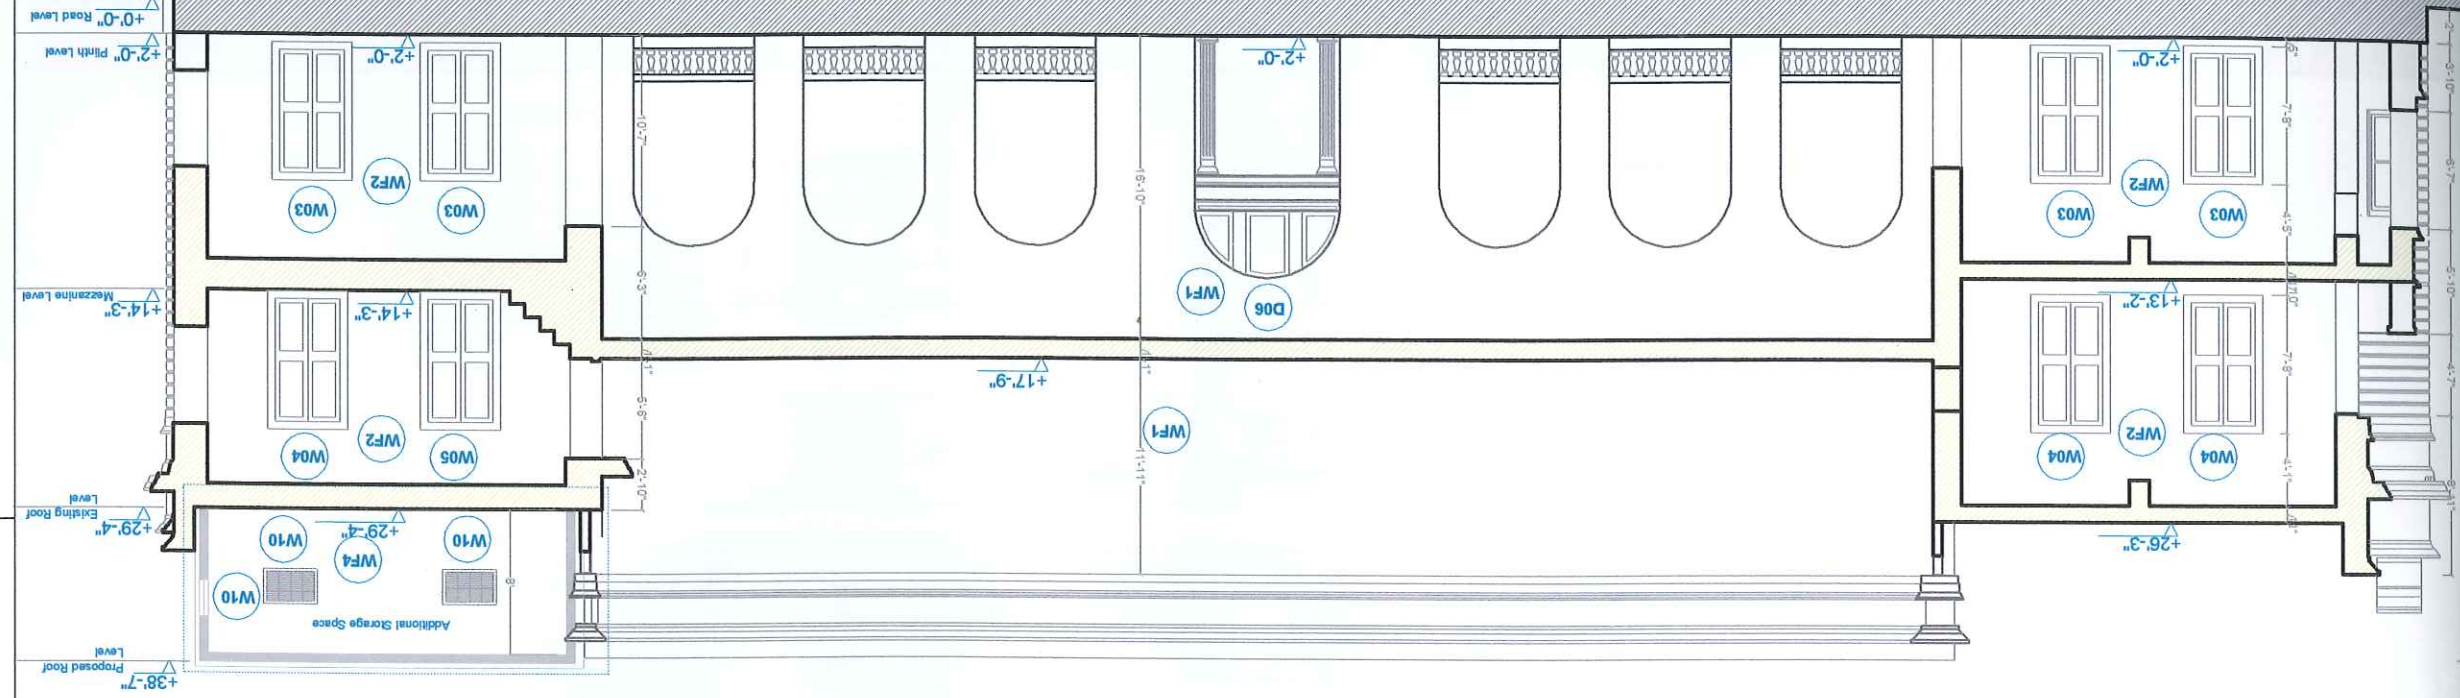

Department



Building

Plaster

on

ar

Location

with


ted

7'-0"

7'-0"

7'-0"

Legend:

	Additional Space
---	------------------

WF1	Walls to be restored, sandpapered, limepointed as per specifications
WF2	Walls to be plastered with limeplastered as per specifications
WF3	Wood to be restored as per specification
WF4	1/2" thick cement sand plaster in 1:5 cement mortar on internal walls, columns, beams etc complete
WF5	1/4" thick colour crete plaster on walls and other surfaces over 1/2" thick 1:4 cement sand plaster as per specifications

Restoration of Sindh Wildlife Building, "The Old Free Masons Lodge", No. 14 on the Sindh Cultural Heritage list.
 PLOT No. 3, RB/1
 AIWAN-E-SADAR (HaveLOCK) ROAD
 KARACHI.

Proposed South Elevation

DWG No. 10-P

Scale: 3/32"=1'-0"

Date: 29-09-2007

Client
 Government of Sindh,
 Culture, Tourism & Social Welfare Department
 Karachi


ARCHITECT/URBAN PLANNER

The Architects POLAK

37/D, Mohd. Ali Society, Karachi

Tel.: 021/438,45,80

Fax.: 021/452,23,61

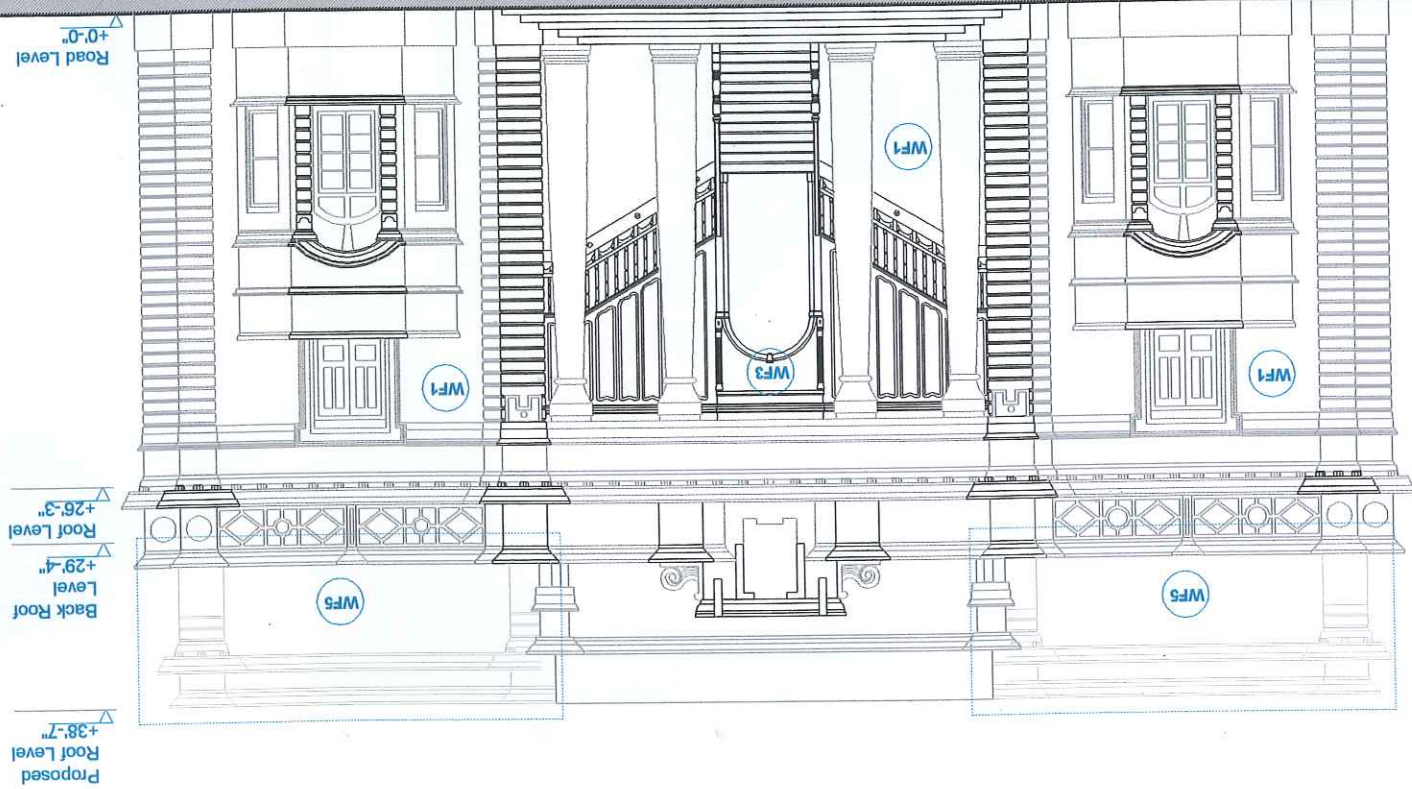

Client
 Government of Sindh,
 Culture, Tourism & Social Welfare Department
 Karachi

ARCHITECT/URBAN PLANNER
 The Architects POLAK
 37/D, Mohd. Ali Society, Karachi
 Tel.: 021/438,45,80
 Fax.: 021/452,23,61

Date: 29-09-2007

Scale: 3/32"=1'

DWG No. 11-P


Proposed
 North Elevation

Restoration of Sindh Wildlife Building,
 "The Old Free Masons Lodge",
 No. 14 on the Sindh Cultural
 Heritage list.
 PLOT No. 3, RB/1
 AIIWAN-E-SADAR (Havelock) ROAD
 KARACHI.

WF1	Walls to be restored, sandpapered, Limestone as per specifications
WF2	Walls to be plastered with Limestone as per specifications
WF3	Wood to be restored as per specification
WF4	1/2" thick cement sand plaster in 1:5 cement mortar on internal walls, columns, beams etc complete
WF5	1/2" thick colour crete plaster on walls and other surfaces over 1/2" thick 1:4 cement sand plaster as per specifications

Additional Space

Legend:

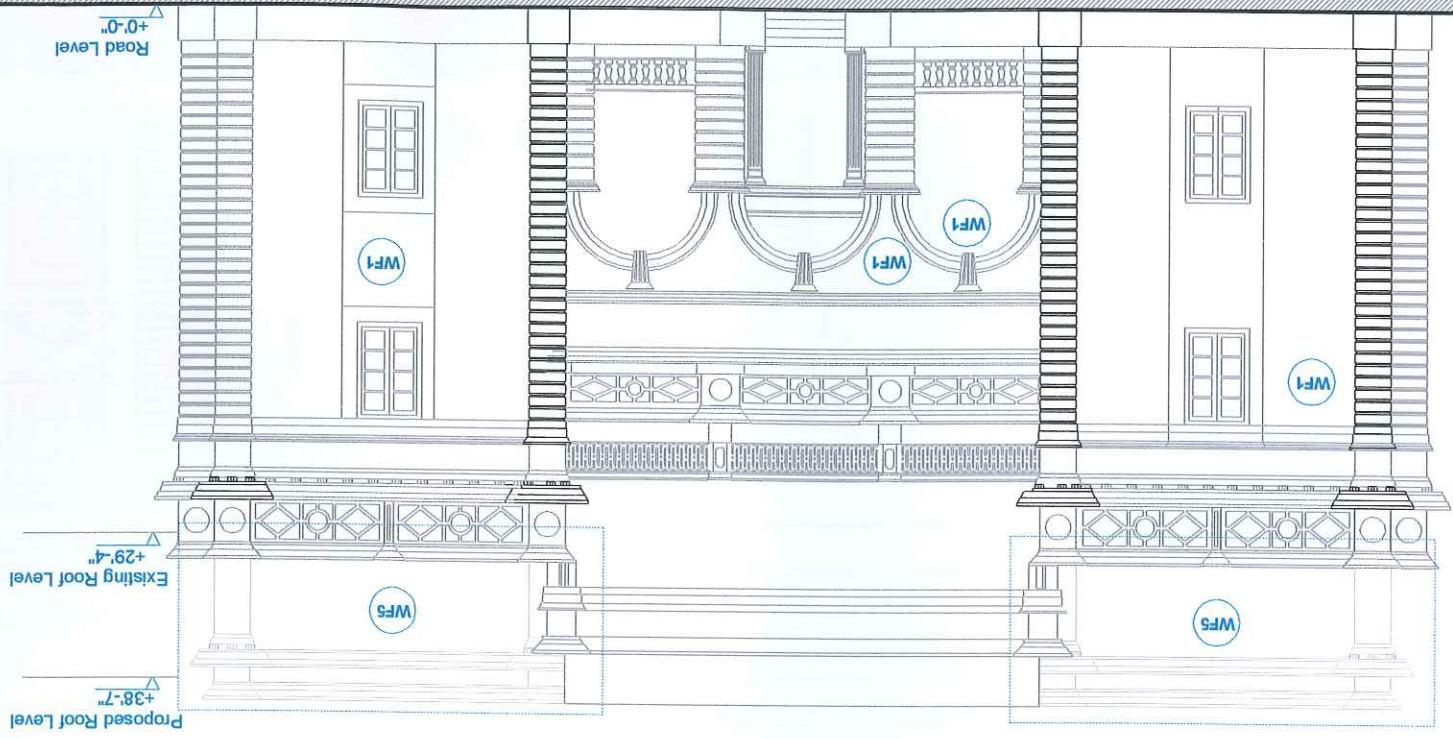

Department



Building,

er on
 over 1/2"
 aster

ar


cation

with

ted

7'-0"

7'-0"

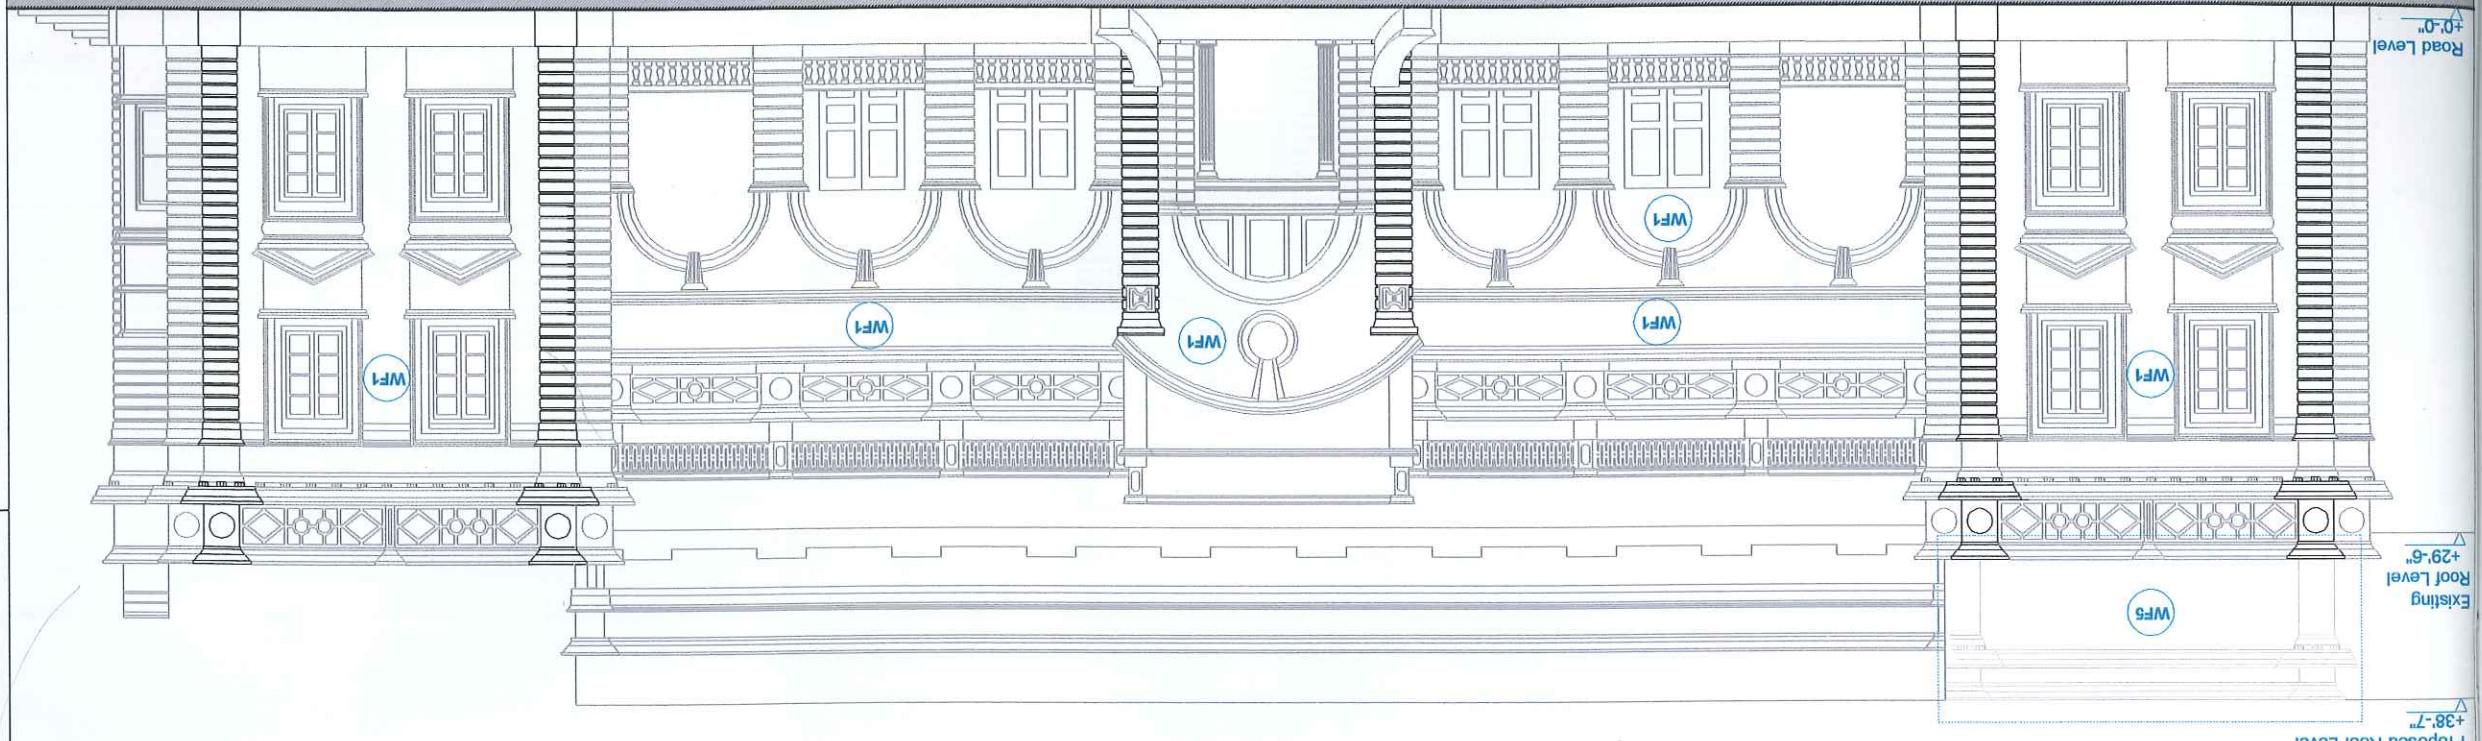

WF1	Walls to be restored, sandpapered, limepointed as per specifications
WF2	Walls to be plastered with limeplastered as per specifications
WF3	Wood to be restored as per specification
WF4	1/2" thick cement sand plaster in 1:5 cement mortar on internal walls, columns, beams etc complete
WF5	1/2" thick colour crete plaster on walls and other surfaces over 1/2" thick 1:4 cement sand plaster as per specifications

Legend:

Additional Space

Restoration of Sindh Wildlife Building, "The Old Free Masons Lodge", No. 14 on the Sindh Cultural Heritage list.
 PLOT No. 3, RB/1
 AIWAN-E-SADAR (Haveock) ROAD
 KARACHI.

Proposed West Elevation
 DWG No. 12-P

Scale: 3/32"=1'
 Date: 29-09-2007

Client
 Government of Sindh,
 Culture, Tourism & Social Welfare Department
 Karachi
 ARCHITECT/URBAN PLANNER
 The Architects POLAK
 37/D, Mohd. Ali Society, Karachi
 Tel.: 021438.45.80
 Fax.: 021452.23.61

Client
Government of Sindh,
Culture, Tourism & Social Welfare Department
Karachi

ARCHITECT/URBAN PLANNER
The Architects POLAK
37/D, Mohd. Ali Society, Karachi
Tel.: 021/438,45,80
Fax.: 021/452,23,61

Date: 29-09-2007


Scale: 3/32"=1'

DWG No. 13-P

Proposed
East Elevation

PLOT No. 3, RB/1
AIWAN-E-SADAR (Havelock) ROAD
KARACHI.

Restoration of Sindh Wildlife Building,
"The Old Free Masons Lodge",
No. 14 on the Sindh Cultural
Heritage list

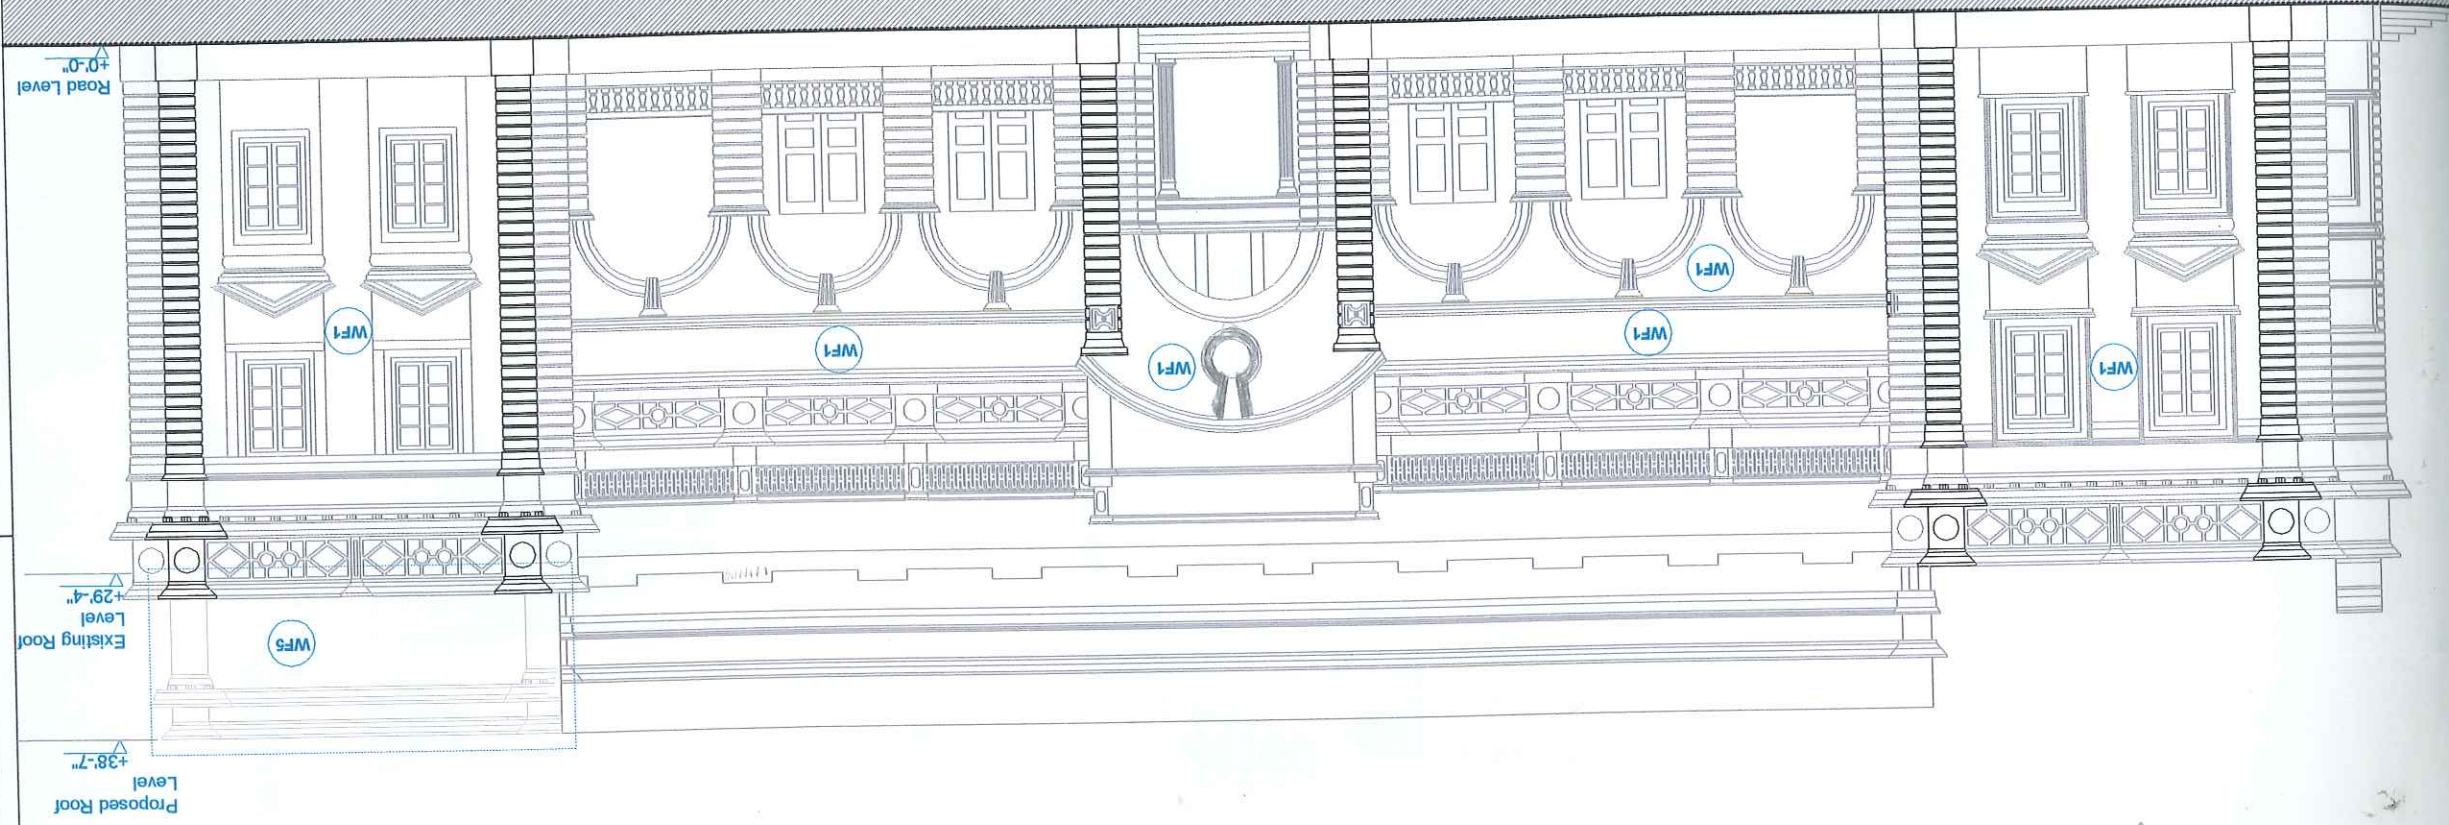

WF1	Walls to be restored, sandpapered, Limestone as per specifications
WF2	Walls to be plastered with Limestone as per specifications
WF3	Wood to be restored as per specification
WF4	1/2" thick cement sand plaster in 1:5 cement mortar on internal walls, columns, beams etc complete
WF5	1/4" thick colour crete plaster on walls and other surfaces over 1/2" thick 1:4 cement sand plaster as per specifications

Legend:
 Additional Space

W9	3'-0" X 5'-0"	D15	3'-0" X 7'-0"
W3	3'-6" X 5'-4"	D16	6'-0" X 7'-0"

FF01	Existing Original Tiles to be replaced as per specifications
FF02	Tiles to be dismantled and replaced by copy
FF03	Concrete to be dismantled and replaced by copy of original flooring as per specifications
FF04	Mosaic to be dismantled and restored and replaced as per specifications
FF05	Wooden Floor to be restored as per specifications

Restoration of Sindh Wildlife Building, "The Old Free Masons Lodge", No. 14 on the Sindh Cultural Heritage list.
 PLOT No. 3, RB/1
 AIWAN-E-SADAR (Havelock) ROAD
 KARACHI.


Proposed
Cafeteria

DWG No. 14-P

Scale: 3/16"=1'
 Date: 29-09-2007

Client
 Government of Sindh,
 Culture, Tourism & Social Welfare Department
 Karachi

ARCHITECT/URBAN PLANNER
 The Architects POLAK
 37/D, Mohd. Ali Society, Karachi
 Tel.: 021/438,45,80
 Fax: 021/452,23,61

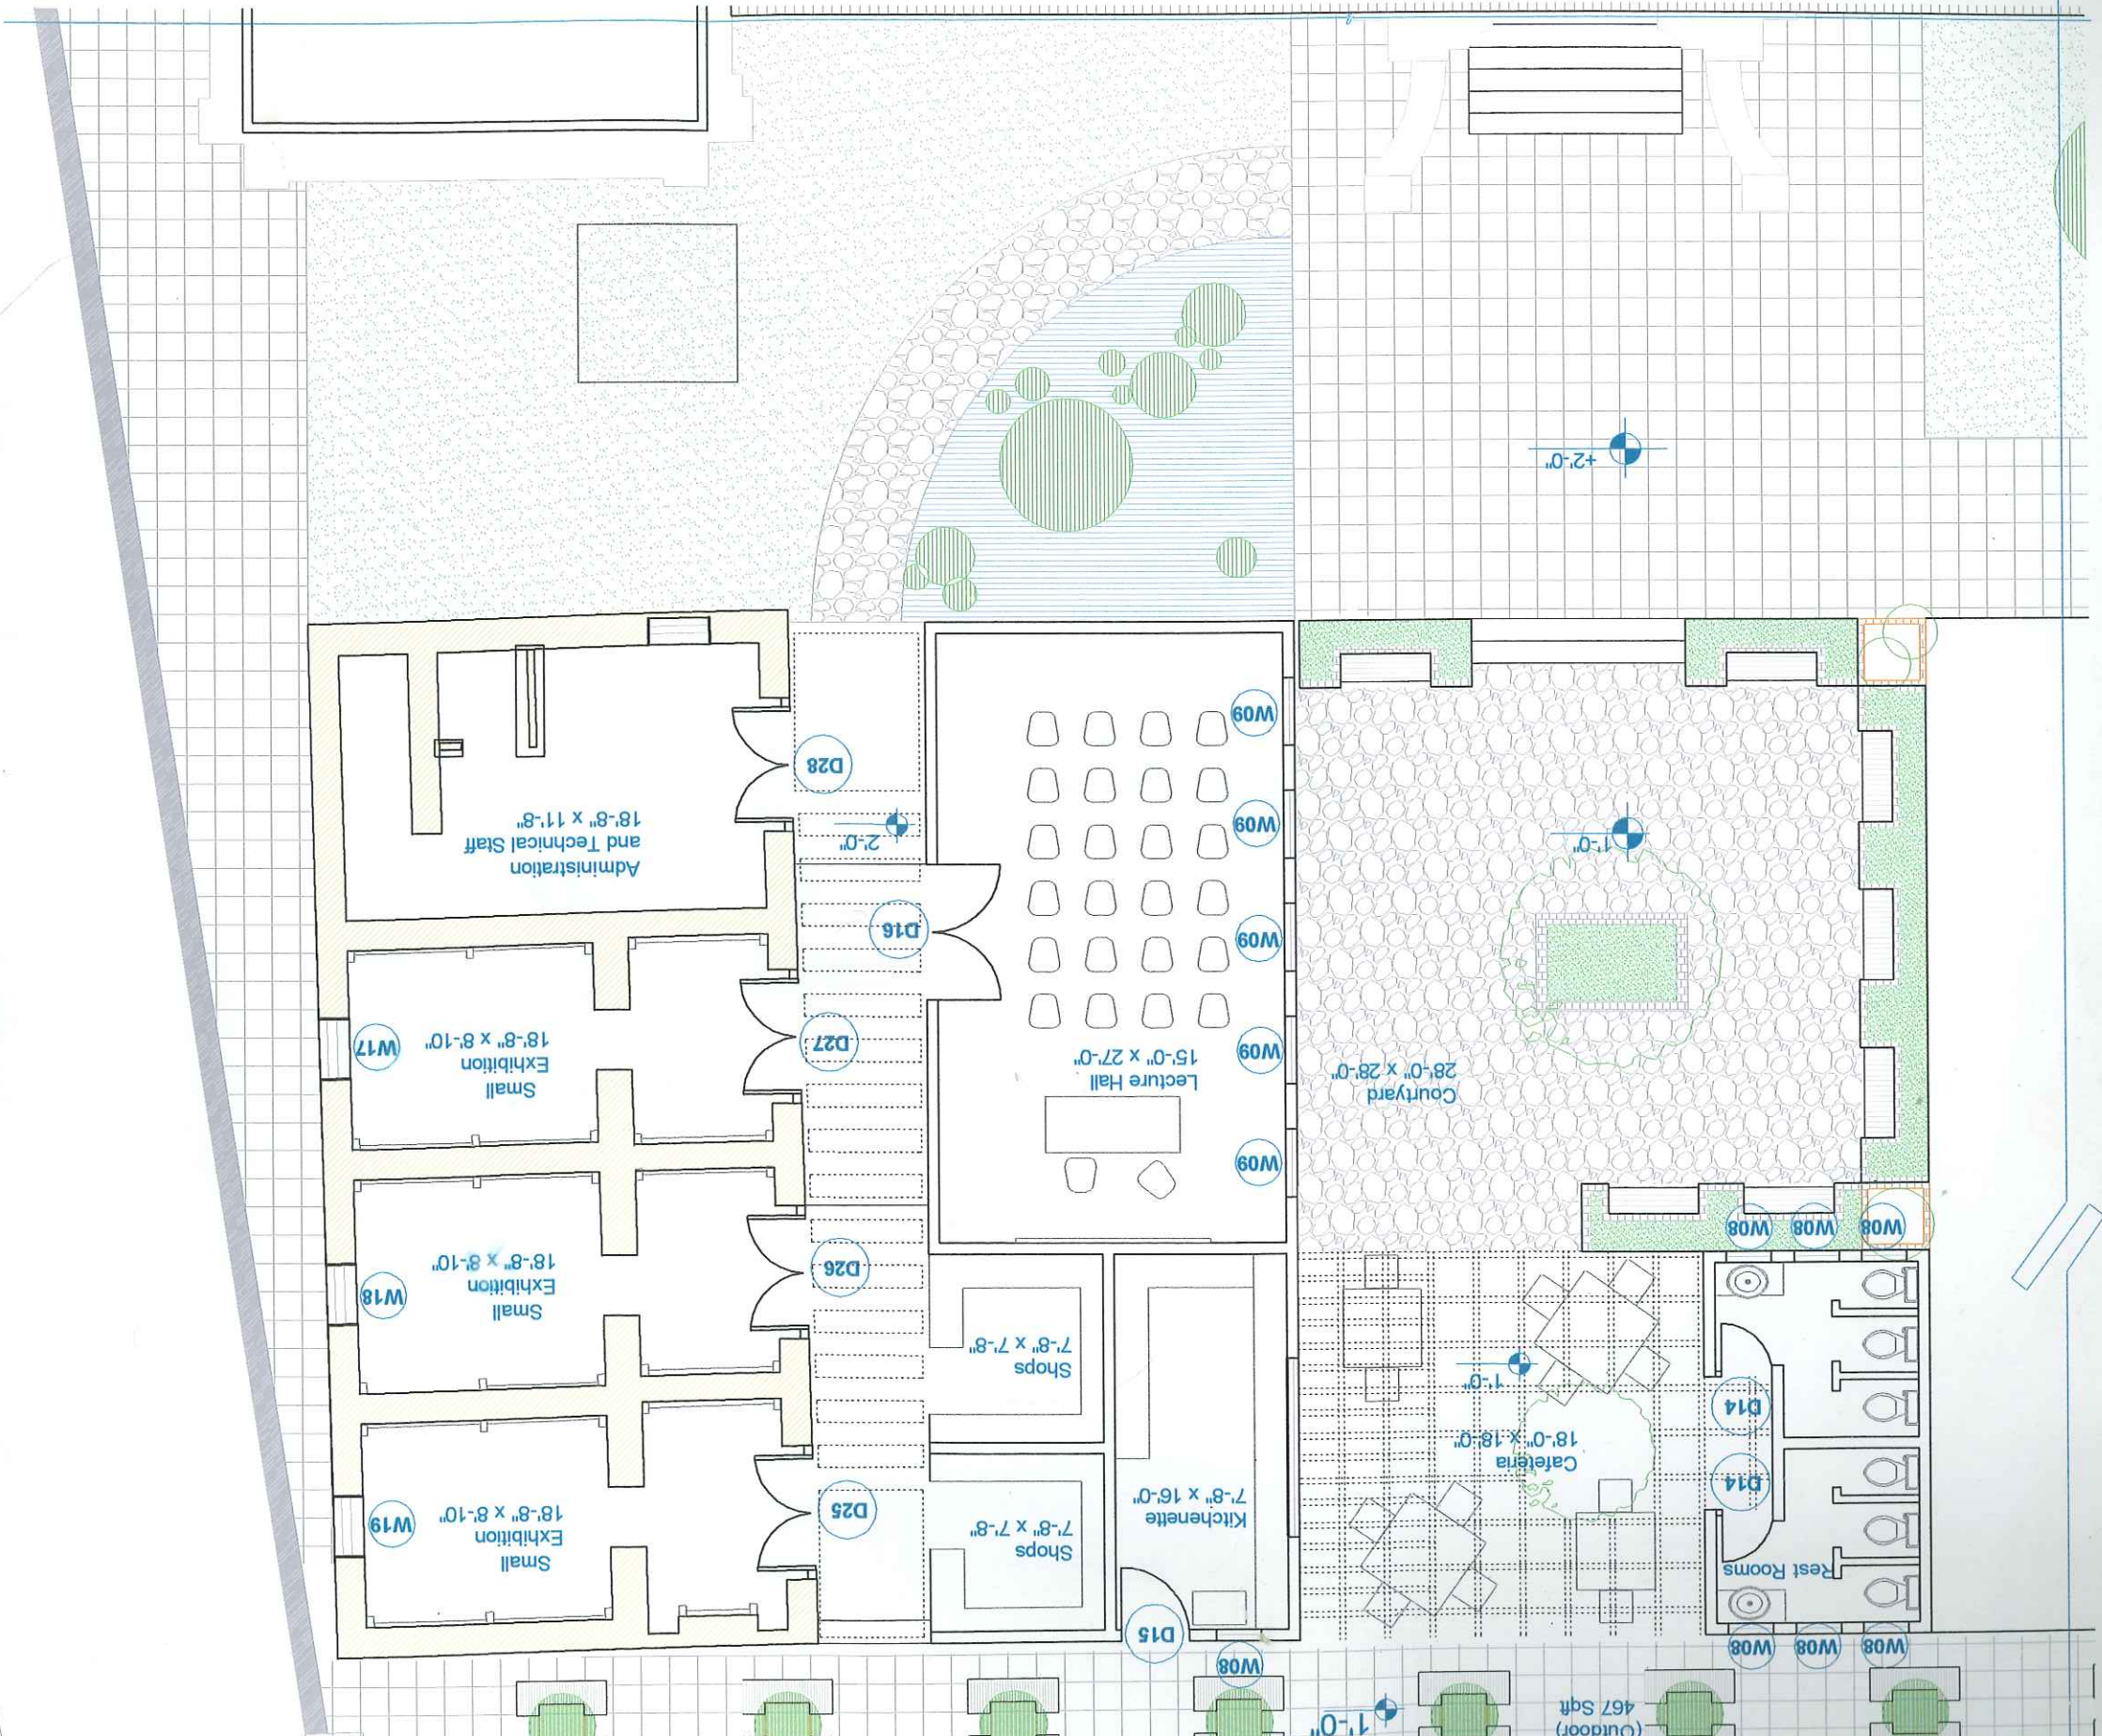

W8	2'-0" X 2'-0"	D14	2'-6" X 7'-0"
W9	3'-0" X 6'-0"	D15	3'-0" X 7'-0"
W3	3'-6" X 5'-4"	D16	6'-0" X 7'-0"
W10	3'-0" X 2'-0"	D17	6'-0" X 7'-0"

WF1	Walls to be restored, sandpapered, limepointed as per specifications
WF2	Walls to be plastered with limeplastered as per specifications
WF3	Wood to be restored as per specification
WF4	1/2" thick cement sand plaster in 1:5 cement mortar on internal walls, columns, beams etc complete
WF5	1/4" thick colour crete plaster on walls and other surfaces over 1/2" thick 1:4 cement sand plaster as per specifications

Restoration of Sindh Wildlife Building, "The Old Free Masons Lodge", No. 14 on the Sindh Cultural Heritage list
 PLOT No. 3, RB/1
 AIWAN-E-SADAR (Havelock) ROAD
 KARACHI.

Proposed Storage Space

DWG No. 15-P
 Scale: 3/16"=1'
 Date: 29-09-2007

Client: Government of Sindh, Culture, Tourism & Social Welfare Department
 Karachi
 ARCHITECT/URBAN PLANNER
 The Architects POLAK
 37/D, Mohd. Ali Society, Karachi
 Tel.: 021/438,45,80
 Fax.: 021/452,23,61

