



PROPOSED SECTION @ AA

PROJECT	LOCATION	JOB		CAD BY;	DATE
PERSERVATION & REDEVELOPMENT OF JAIN TEMPLE 04	NEAR KARONJIHAR MOUNTAIN NAGAR	DETAIL	DEPARTMENT OF ANTIQUITIES	ARCH: IFTIKHAR AHMED KAHORO	12.08.2008

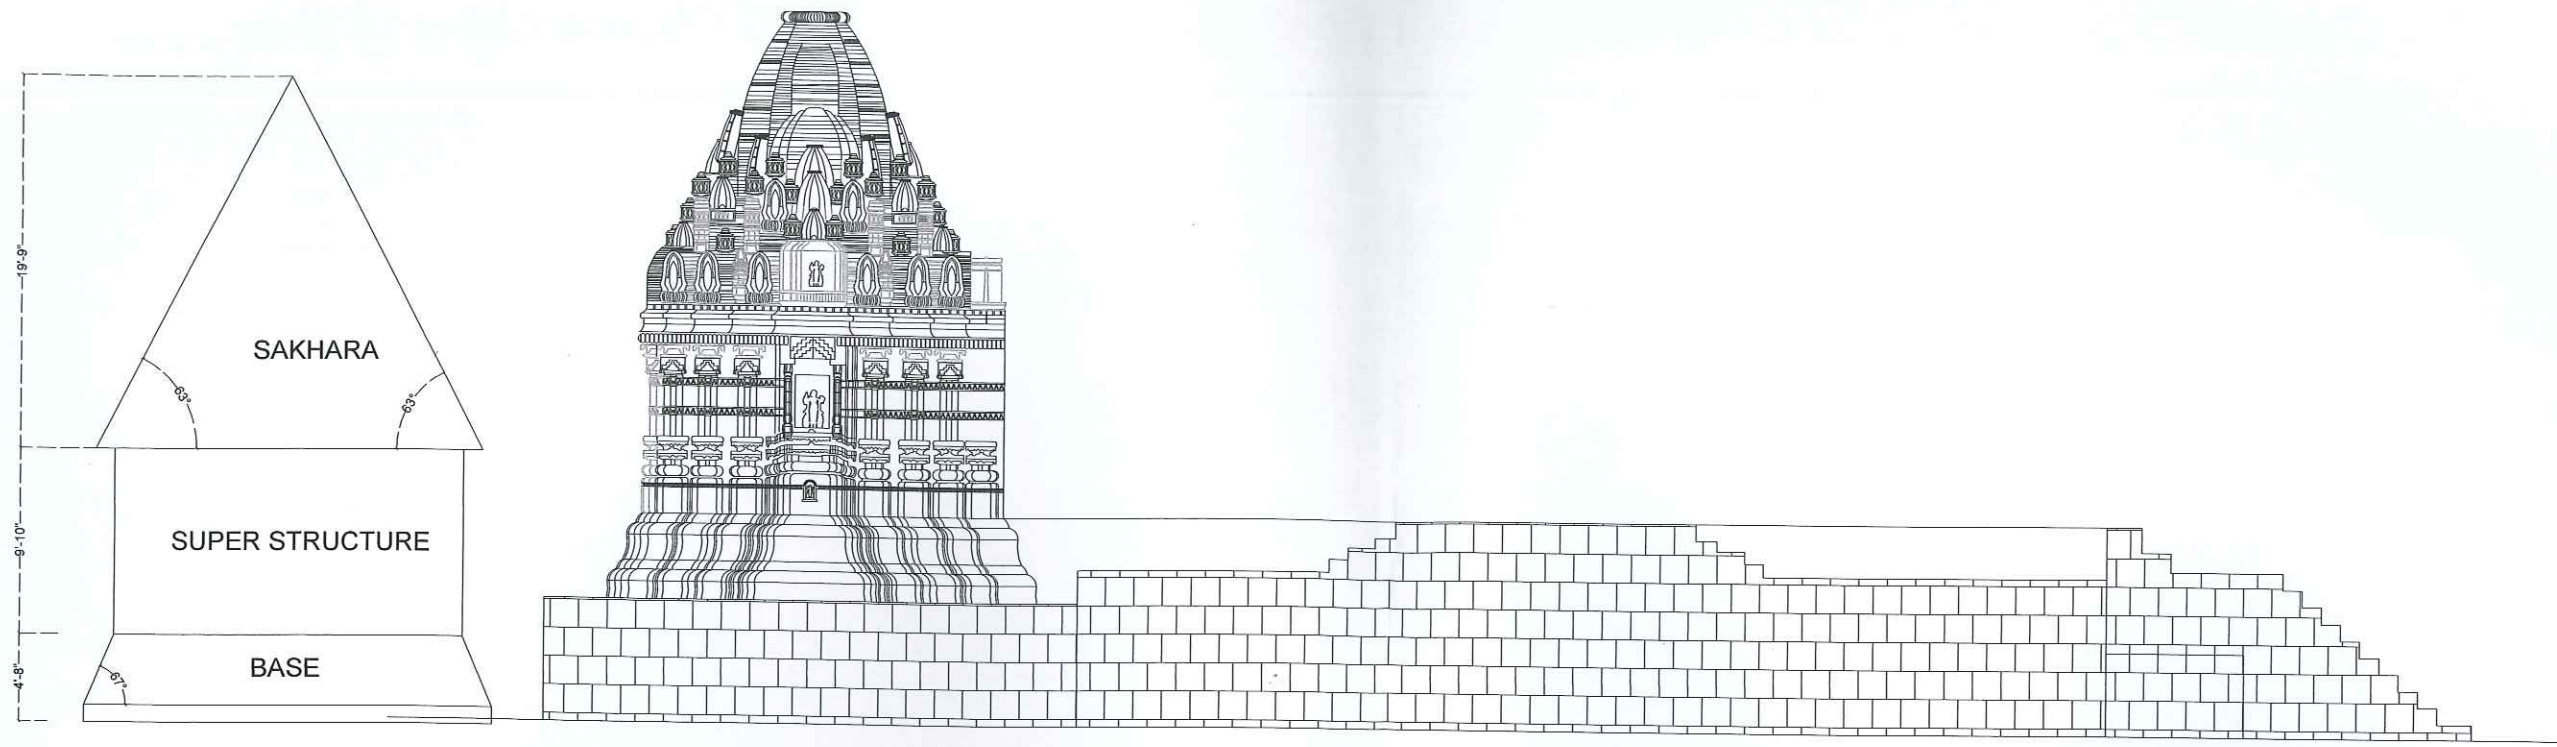


CONCEPTUAL DESIGN


**PROPOSED SIDE ELEVATION OF JAIN TEMPLE 01
(ALL SIDES HAVE EQUAL PROPERTIES)**

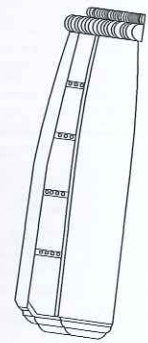


STONE CARVED
KEY 01

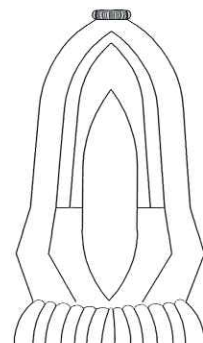


STONE CARVED
KEY 02

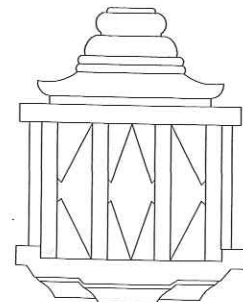


STONE CARVED
KEY 03

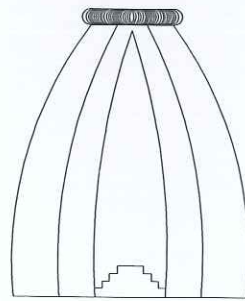

STONE CARVED
KEY 04

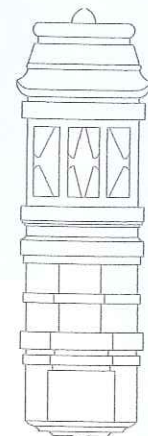

STONE CARVED
KEY 05

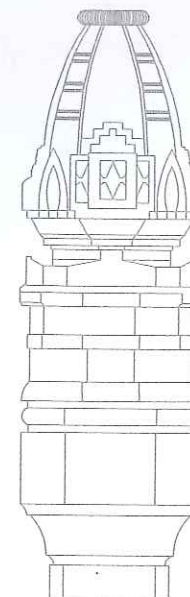

STONE CARVED
KEY 06



PROJECT
PERSERVATION & REDEVELOPMENT OF
JAIN TEMPLE 01


LOCATION
NEAR KARONJHAR MOUNTAIN NAGAR
PARKAR DISTRICT THARPARKAR

JOB
ELEVATION

DEPARTMENT OF ANTIQUITIES
GOVT. OF SINDH

CAD BY;
ARCH: IFTIKHAR AHMED KAHORO

DATE
25.07.2008

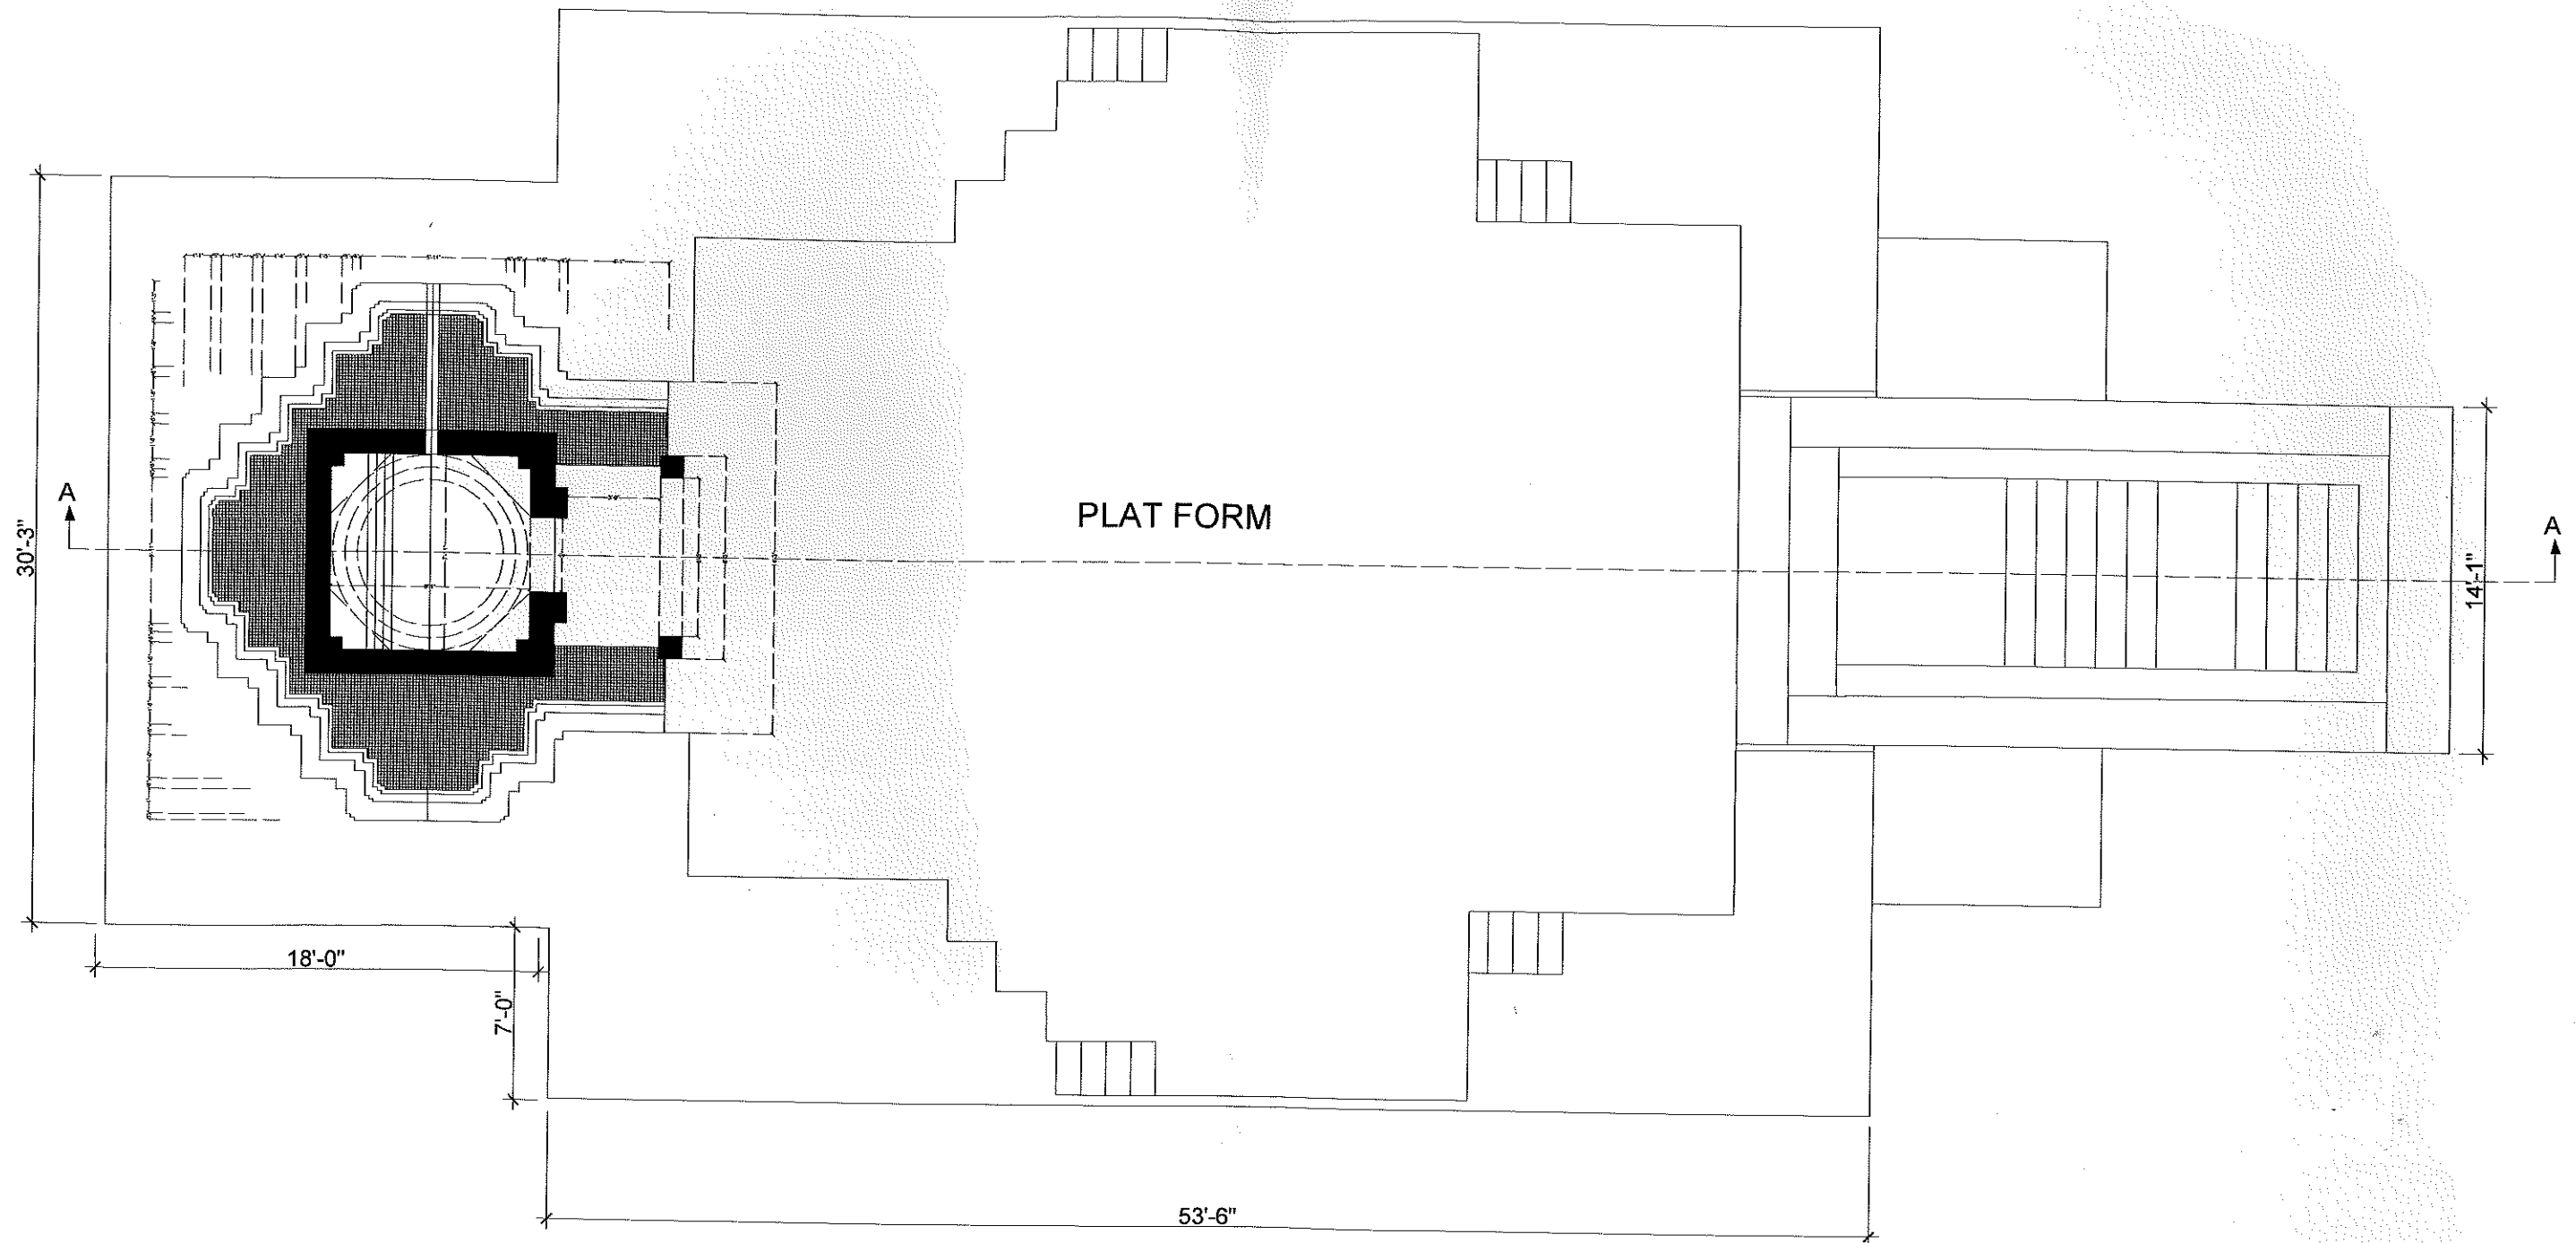

PROJECT
 PERSERVATION & REDEVELOPMENT OF
 JAIN TEMPLE


LOCATION
 NEAR KARONJHAR MOUNTAIN NAGAR

JOB
 PLAN

DEPARTMENT OF

CAD BY;
 ARCH: IFTIKHAR AHMED KAHORO

DATE

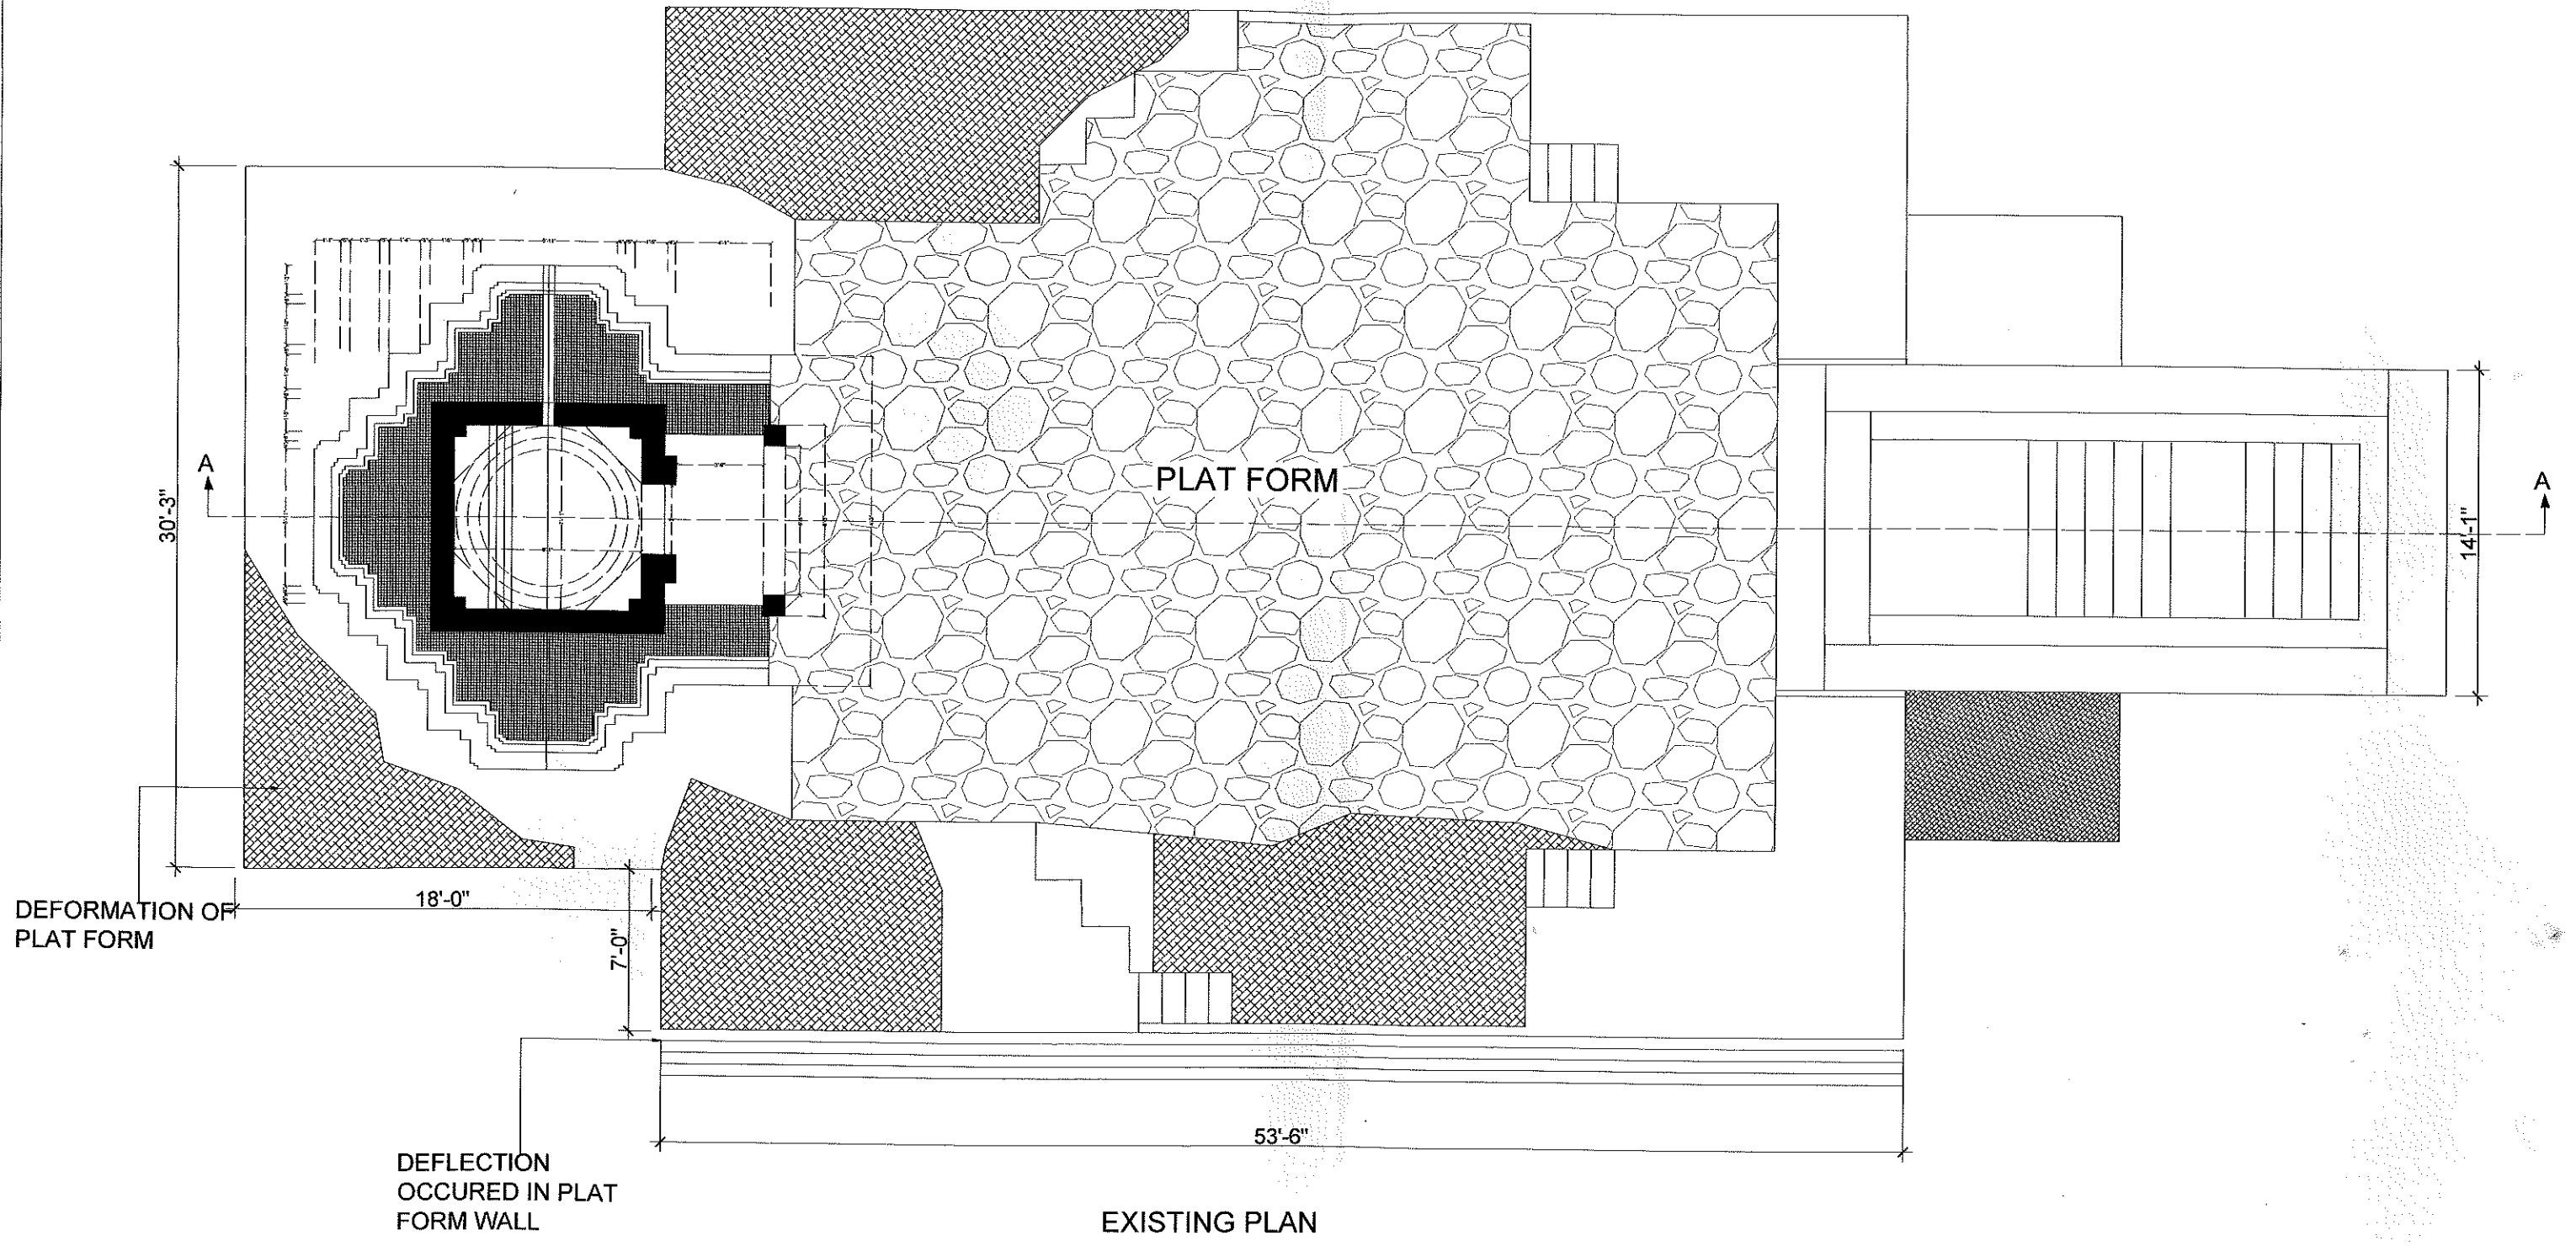


PROJECT
 PERSERVATION & REDEVELOPMENT OF

LOCATION

JOB
 PLAN

CAD BY;
 ARCH: IETIKHAR AHMED KAHORO

DATE

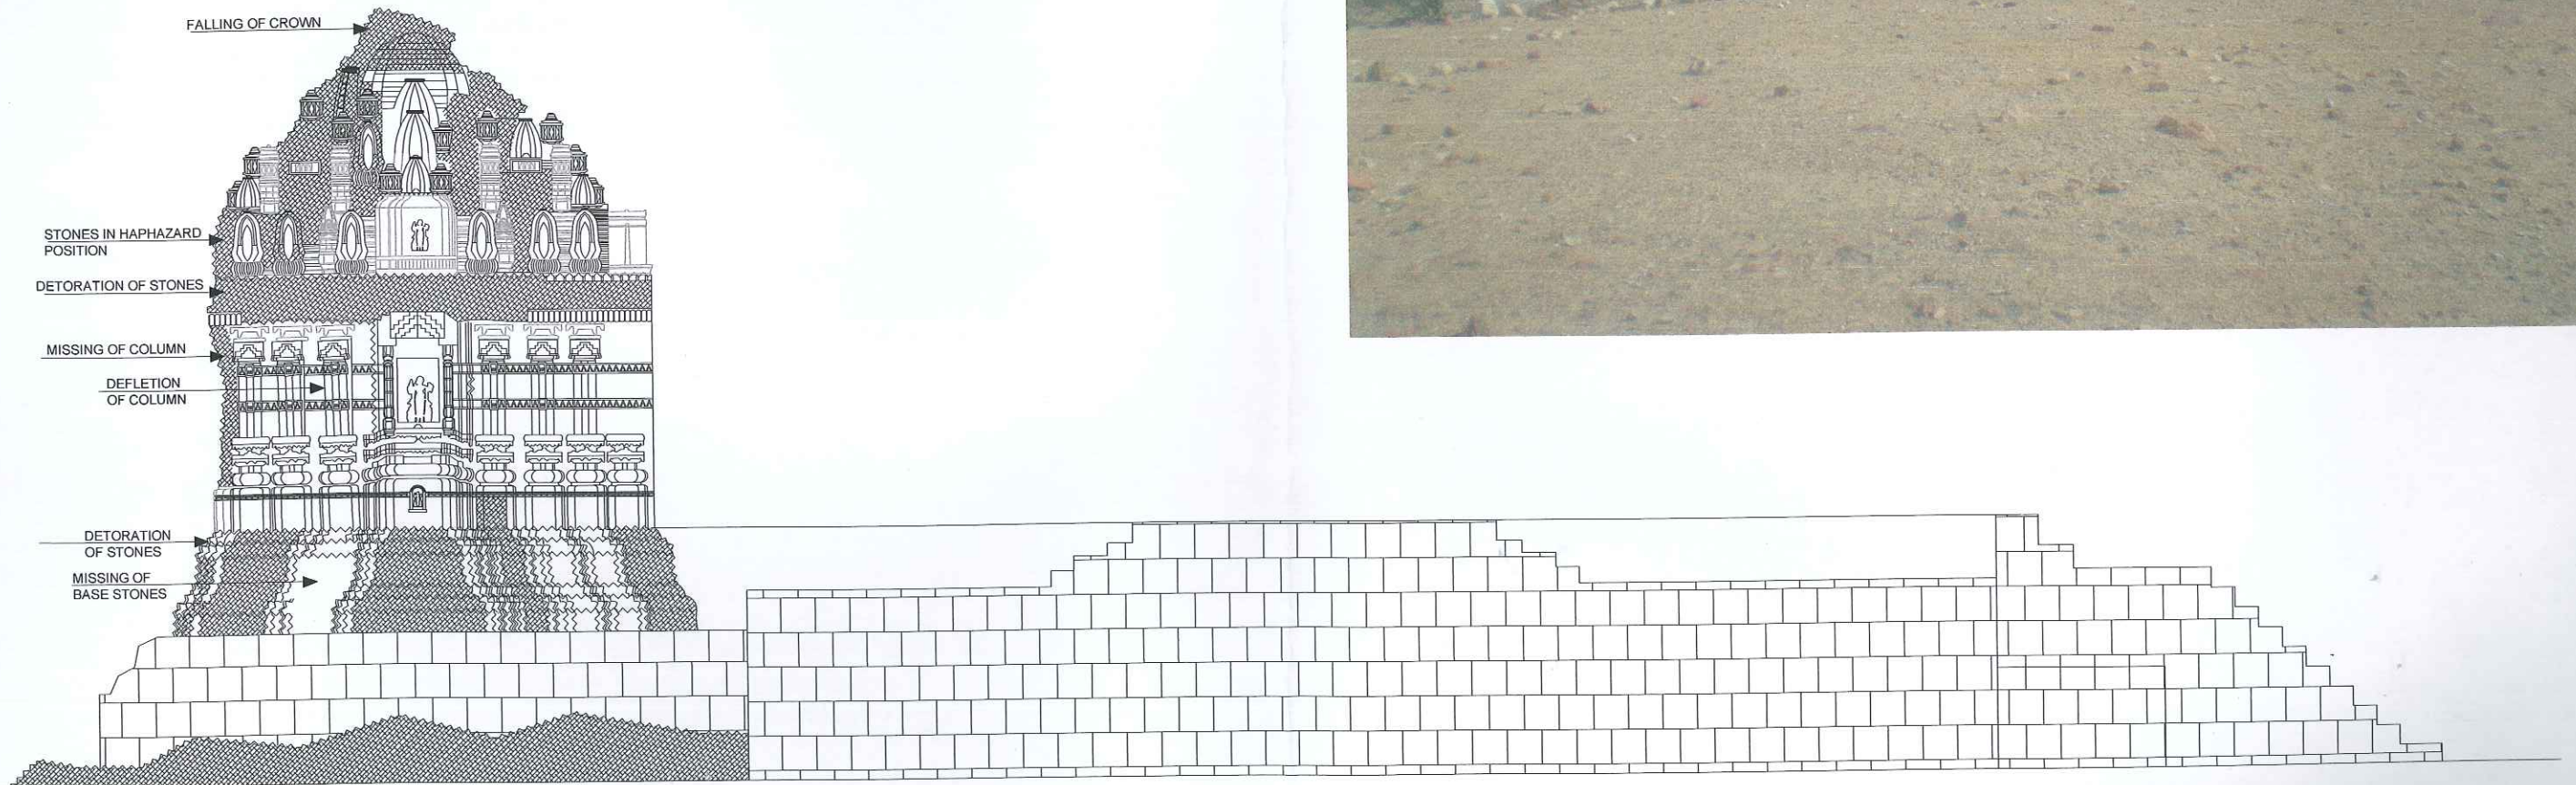

EXISTING ELEVATION

<p>PROJECT PERSERVATION & REDEVELOPMENT OF JAIN TEMPLE 01</p>	<p>LOCATION NEAR KARONJHAR MOUNTAIN NAGAR</p>	<p>JOB DETAIL</p>	<p>DEPARTMENT OF ANTIQUITIES GOVT. OF SINDH</p>	<p>CAD BY; ARCH: IFTIKHAR AHMED KAHORO</p>	<p>DATE 13.08.2008</p>
---	---	-----------------------	---	--	----------------------------