
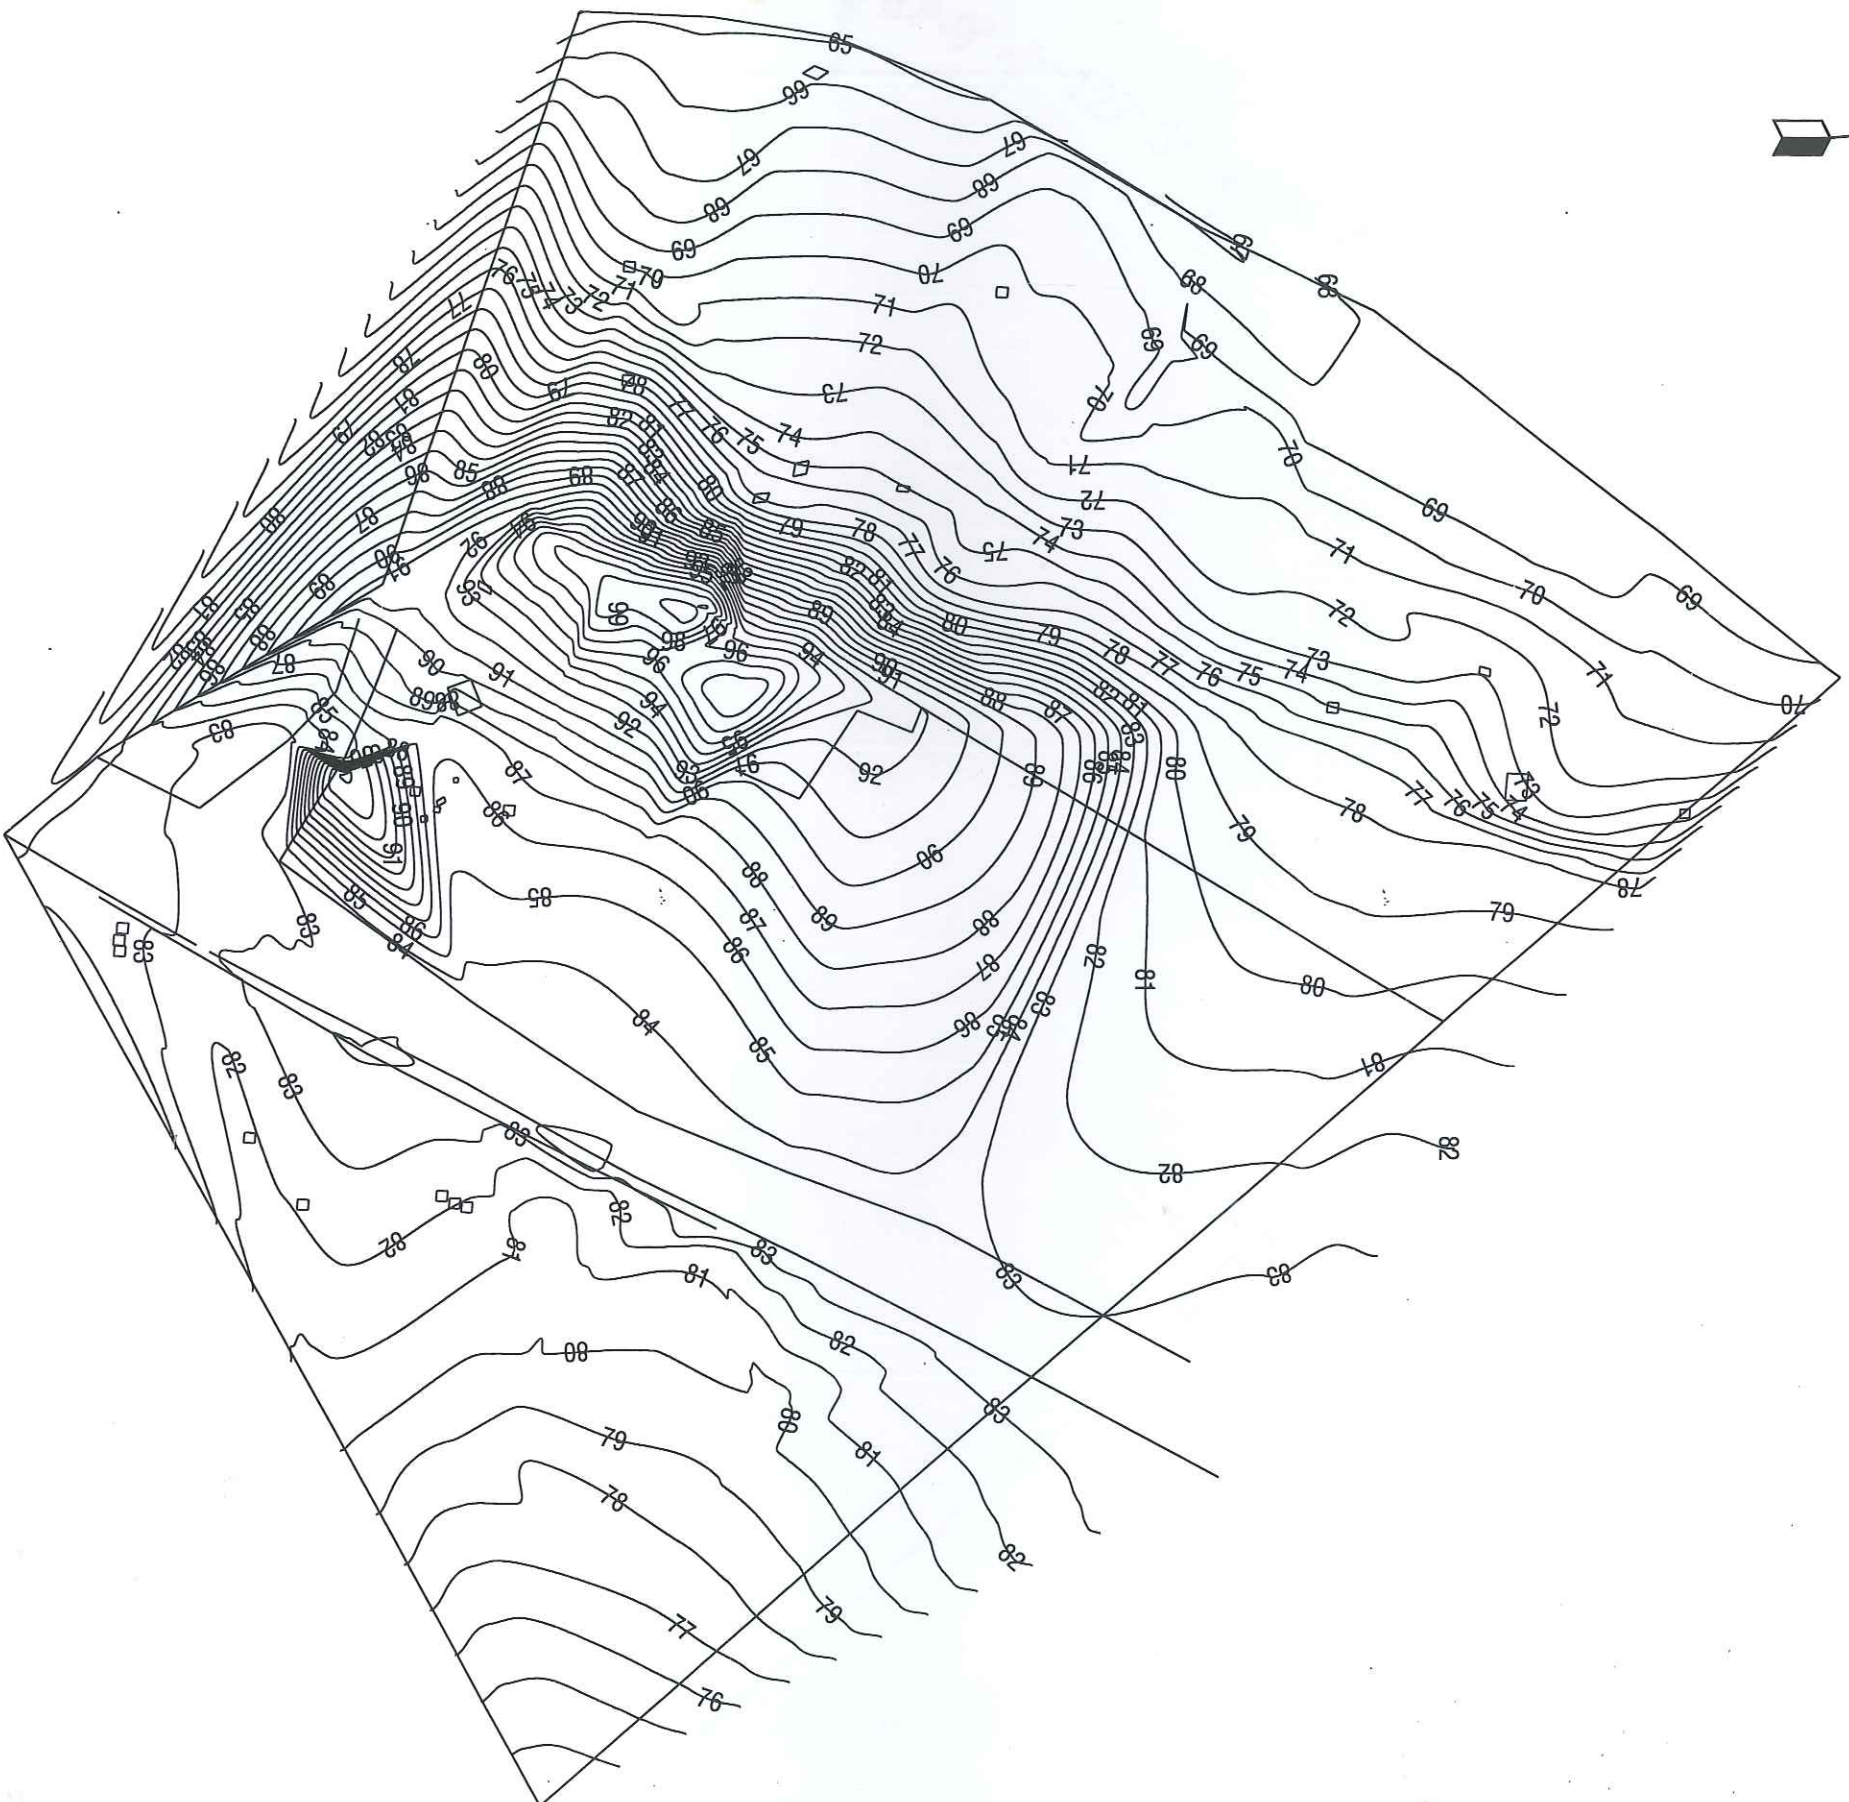


**CONSERVATION/REHABILITATION AND
PROMOTION OF BURFAT GRAVEYARD NEAR
MANGHO PIR KARACHI.
FEATURE PLAN**

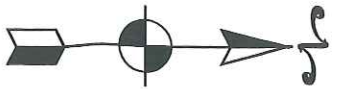

SURVEYD BY : NOOR

DRAWN BY : NASIR

CONTOUR PLAN



APPROVED BY

SCALE: 1" = 50'-0"

CONTOUR INTERVAL 1.0 FEET

NOVEMBER 2007



**CONSERVATION/REHABILITATION AND
PROMOTION OF BURFAT GRAVEYARD NEAR
MANGHO PIR KARACHI.
FEATURE PLAN**

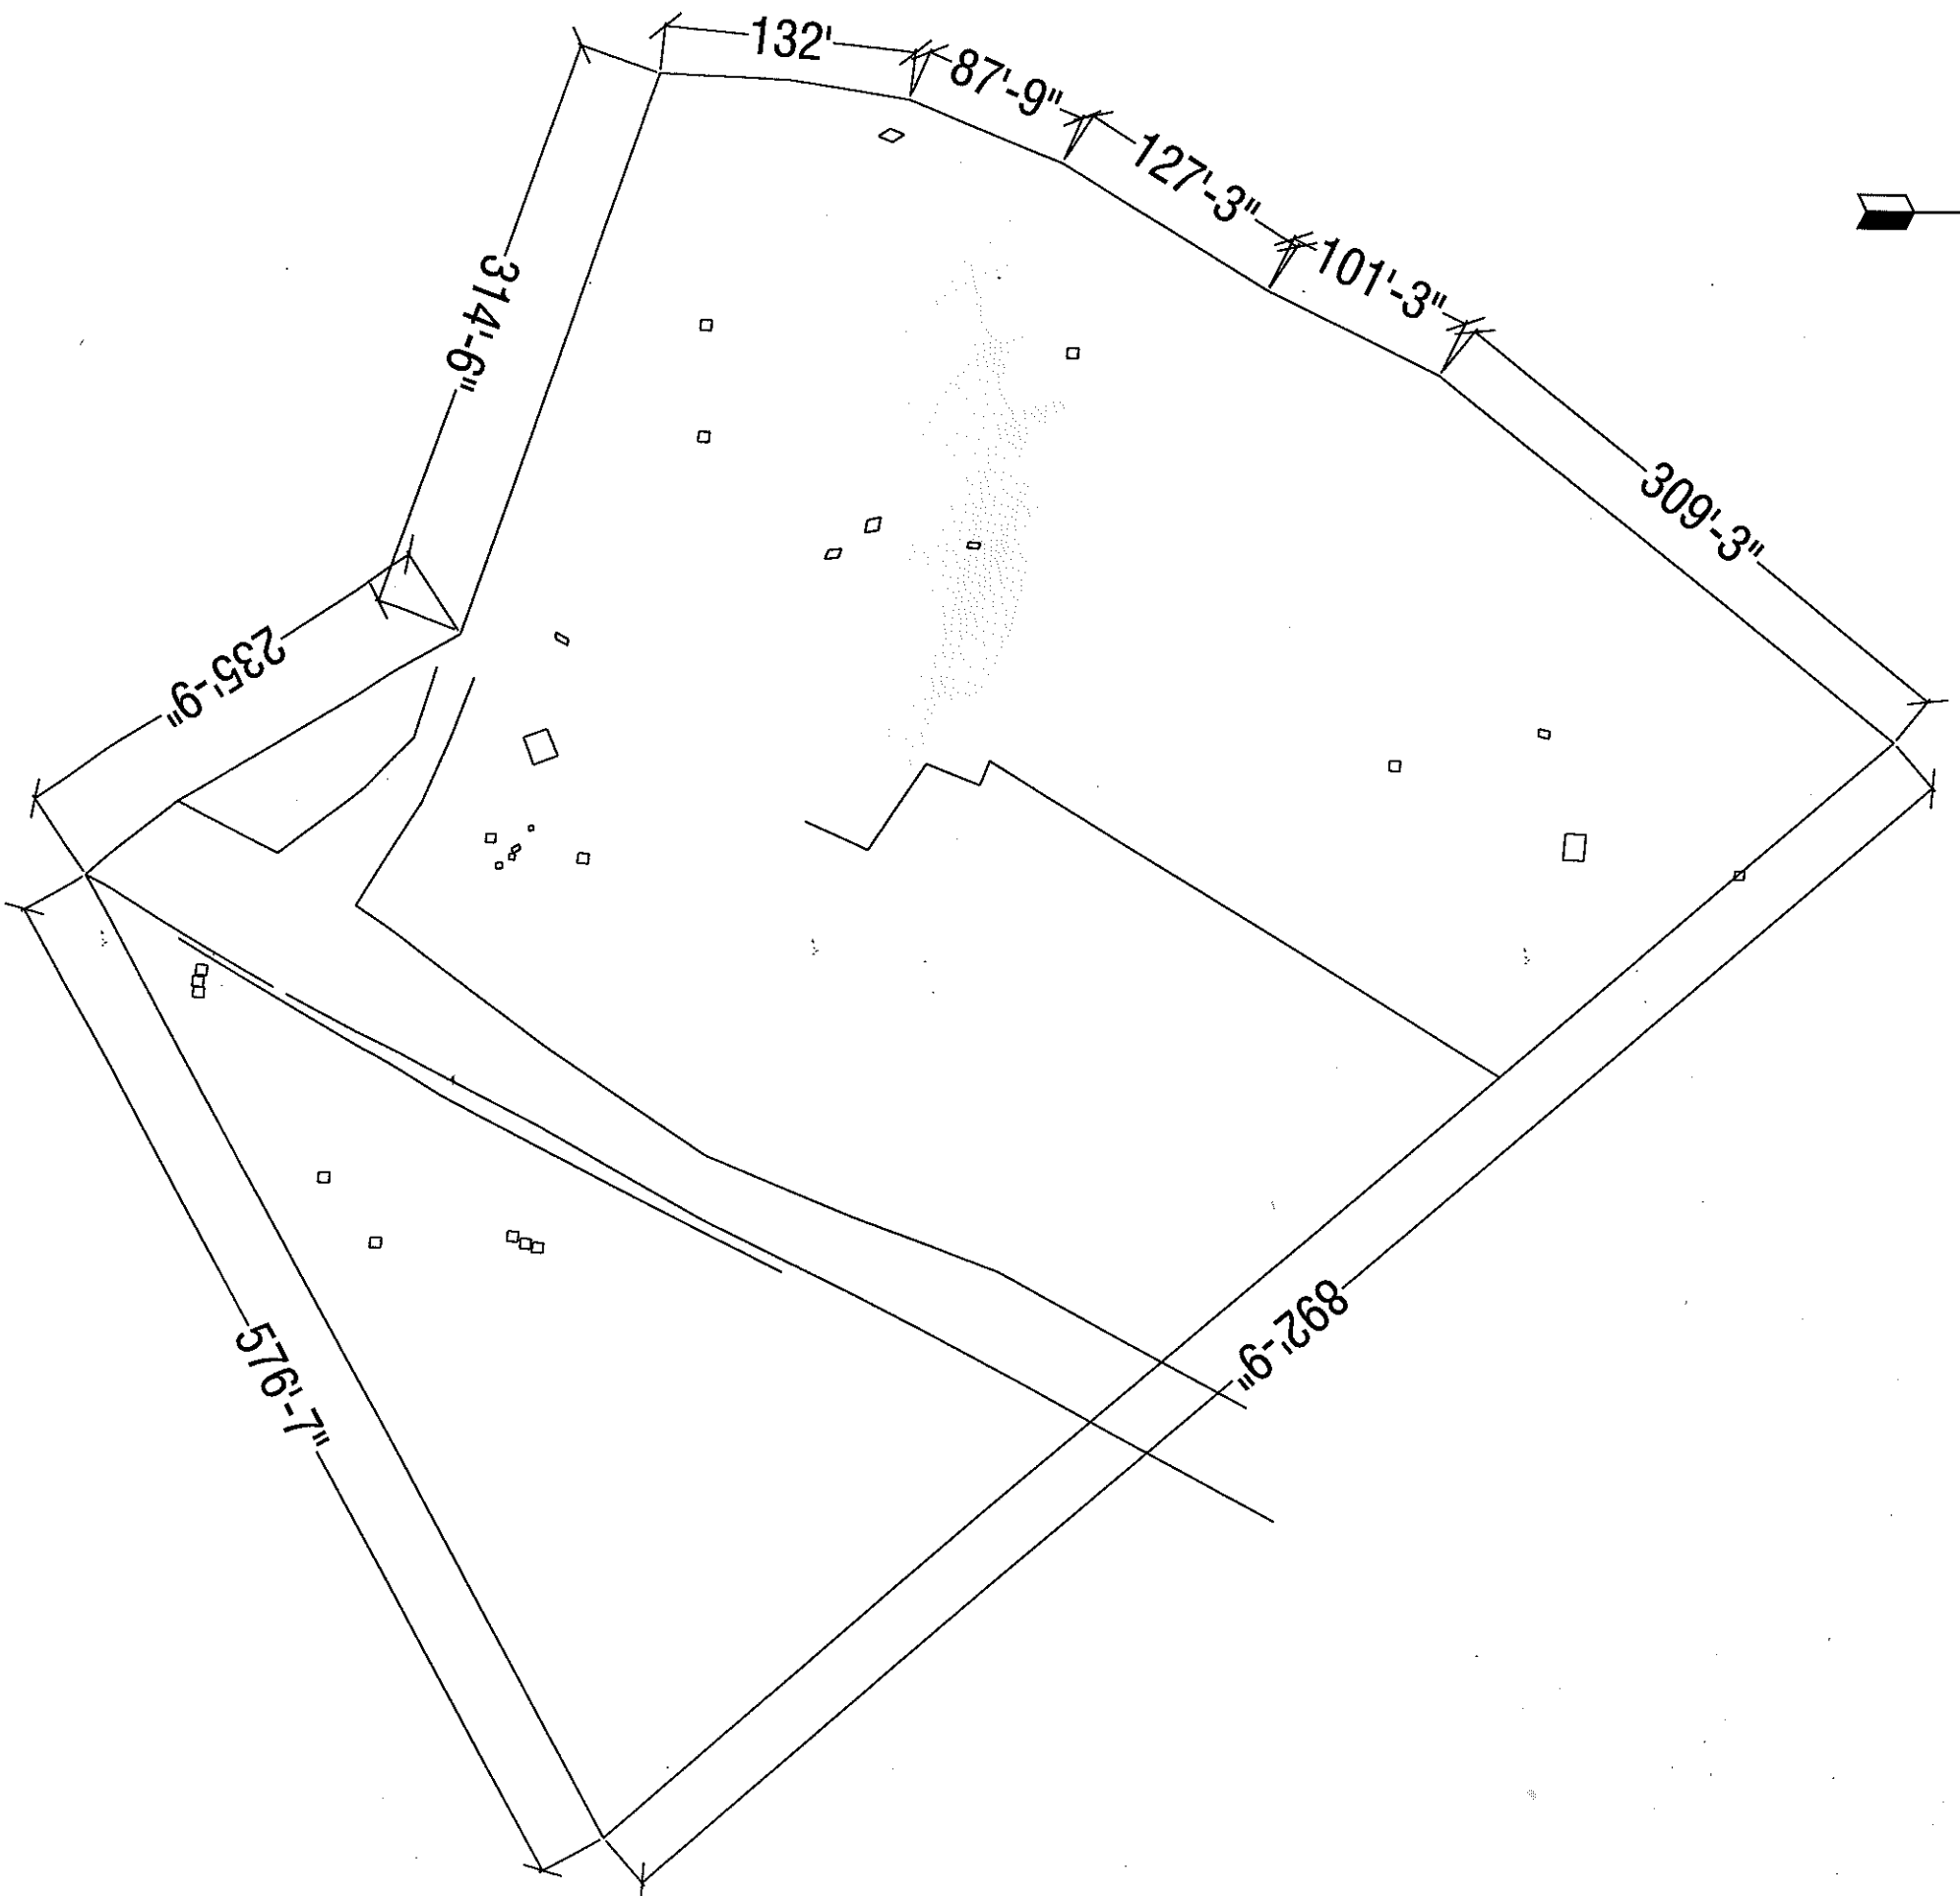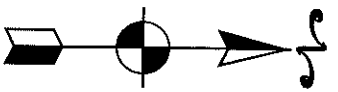

TOAL AREA 10.0 ACRES

SURVEYD BY : NOOR	
DRAWN BY : WUSAT	
TOPOGRAPHIC PLAN	
SCALE: 1" = 50'-0"	NOVEMBER 2007

CONSERVATION/REHABILITATION AND UP GRADATION OF RUMI GRAVEYARD KARACHI. CONTOUR PLAN

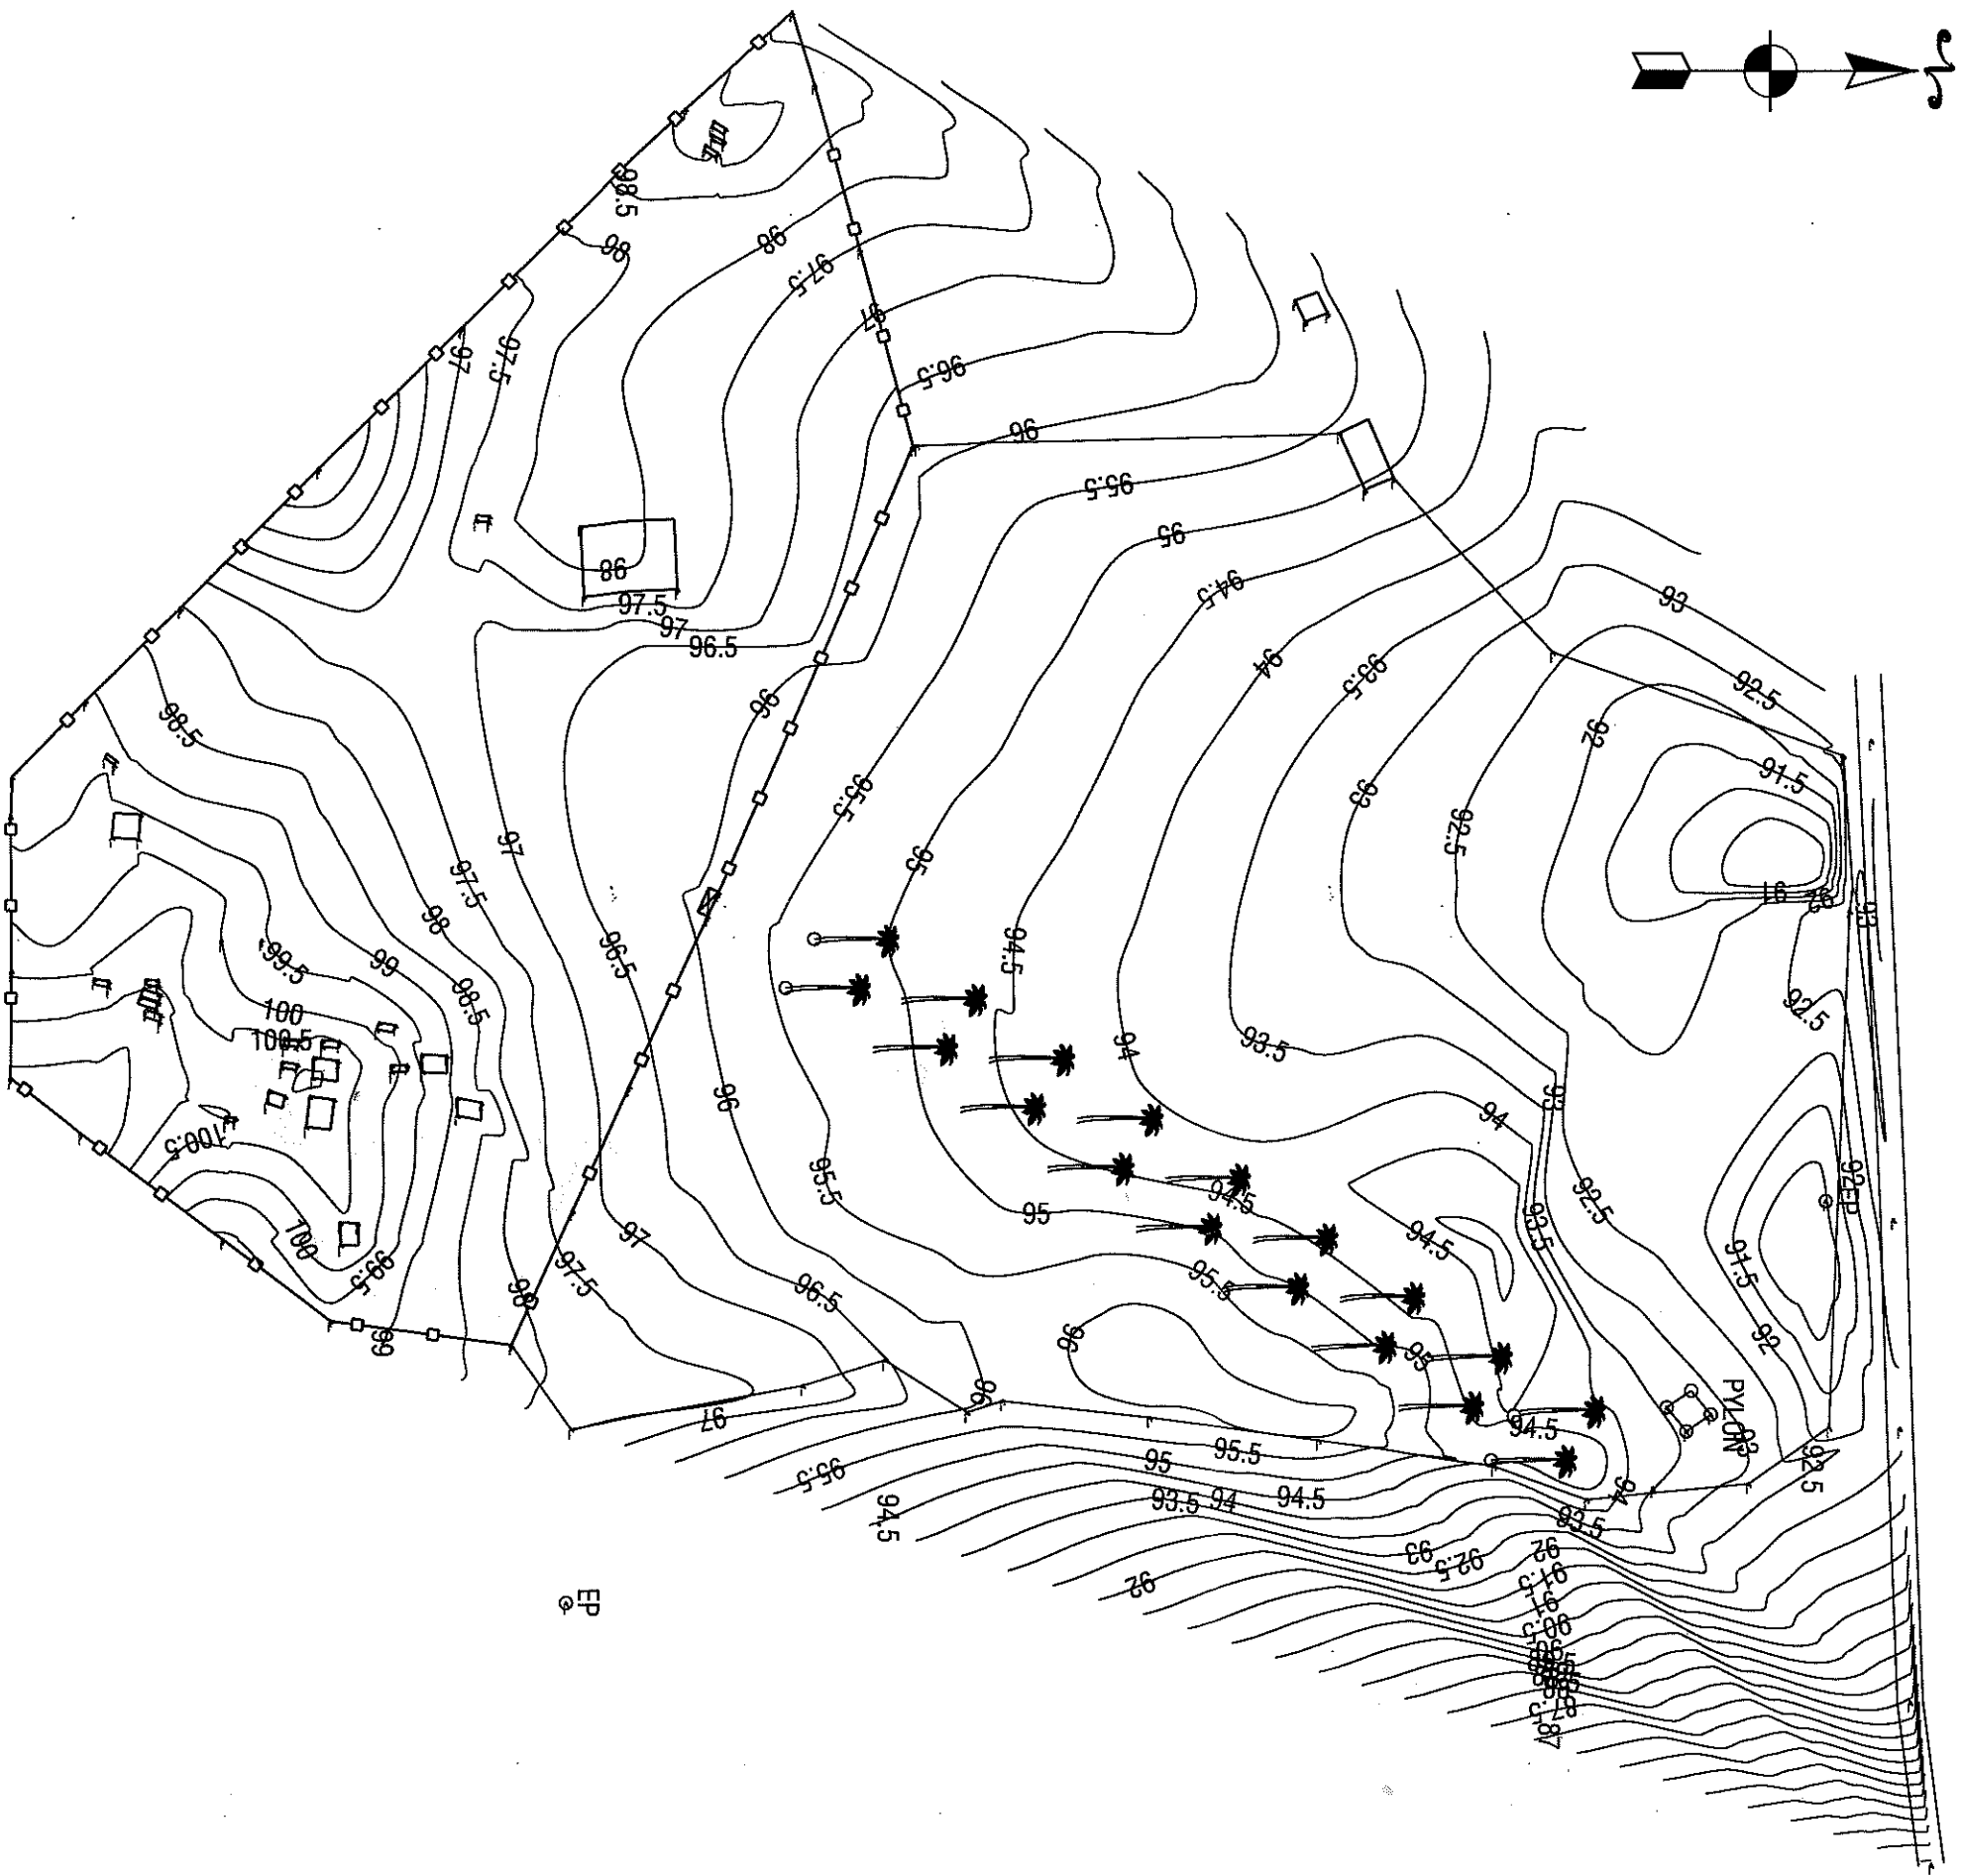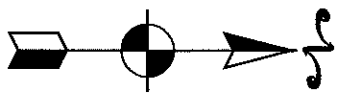

SURVEYD BY : NOOR

DRAWN BY : NASIR

CONTOUR PLAN


APPROVED BY

SCALE: 1" = 45'-0"

CONTOUR INTERVAL 0.5 FEET

NOVEMBER 2007

CONSERVATION/REHABILITATION AND UP GRADATION OF RUMI GRAVEYARD KARACHI. FEATURE PLAN

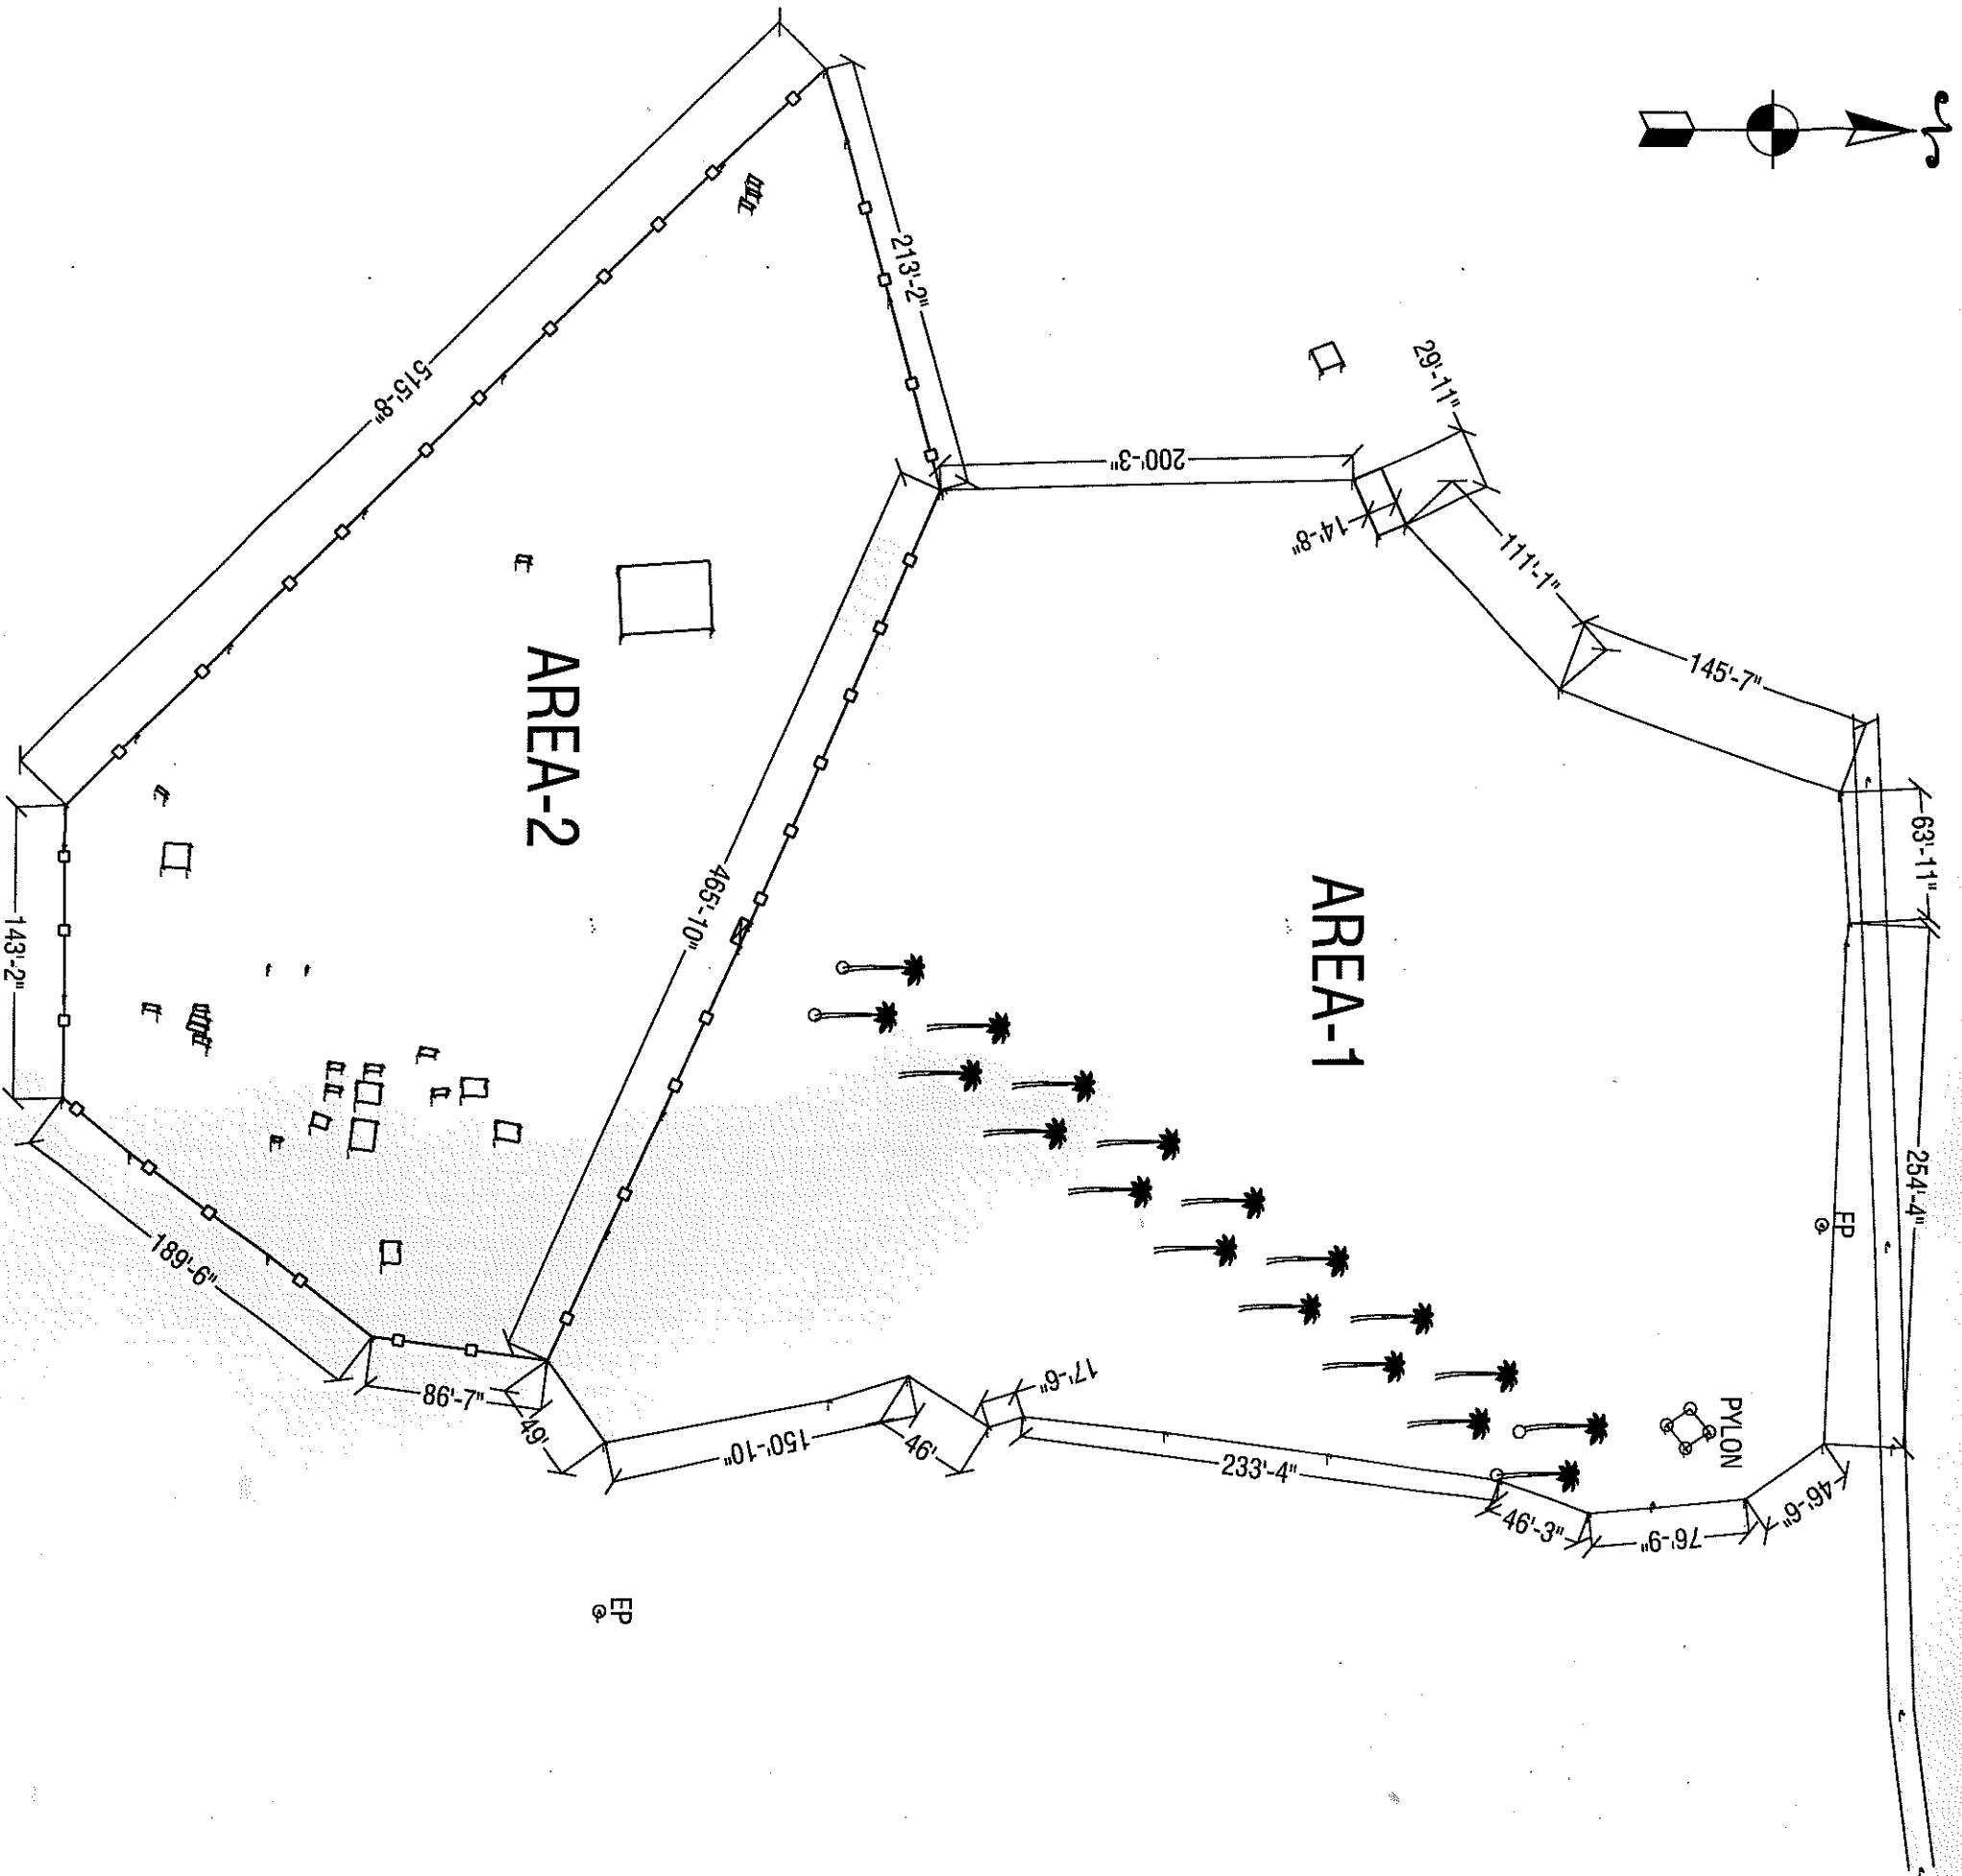

DETAILS OF AREA:

AREA-1		
AREA-2	=5.51 ACRES	
TOTAL AREA	=3.52 ACRES	
	=9.03 ACRES	

SURVEYD BY : NOOR	
DRAWN BY : NASIR	
TOPOGRAPHIC PLAN	
SCALE: 1" = 45'-0"	NOVEMBER 2007
CONTOUR INTERVAL 0.5 FEET	